

SITE:  
Arklow Disposal Site

SHEET TITLE:  
2 Year Monitoring Survey of  
Arklow Disposal Site -  
Bathymetric Survey Results

CLIENT:  
Wicklow Co. Co.

SURVEYED BY:  
HYDROGRAPHIC SURVEYS LTD.  
The Cobbles  
Crosshaven  
Co. Cork  
tel: +353 21 4831184

JOB NUMBER:  
PH17008

DRAWN BY: Hugh Power	DRAWING NUMBER: PH17008_D01
-------------------------	--------------------------------


SCALE: 1:2000 ON A1	APPROVED: J.B.J.
------------------------	---------------------

REVISION: D01	SURVEY DATE(S): 18/09/2017 19/09/2017
------------------	---

Memoir

1. Constructed on Irish National Grid.
2. Horizontal control by D.G.P.S.
3. Soundings in metres and decimetres reduced to Chart Datum (C.D.)
4. WGS84 Latitude/Longitude lines shown.
5. Targets from Side Scan shown thus: **Ark\_10**

For a full description of targets see attached report.

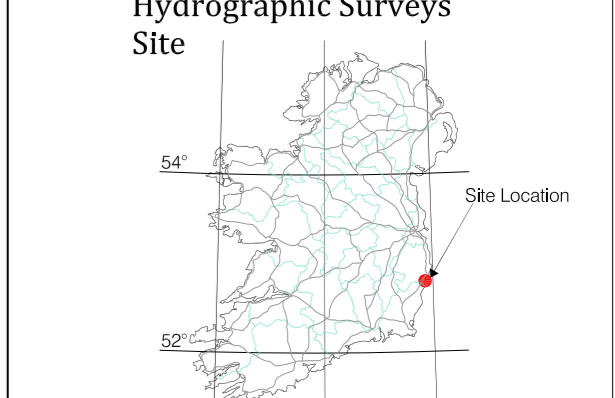

PRODUCED BY:  
HYDROGRAPHIC SURVEYS LTD.  
The Cobbles  
Crosshaven  
Co. Cork  
tel: +353 21 483 1184  
e: info@hydrosurvey.com

