



CORK LOWER HARBOUR MAIN DRAINAGE PROJECT - FORESHORE LICENCE MAP (File No. FS 006657)

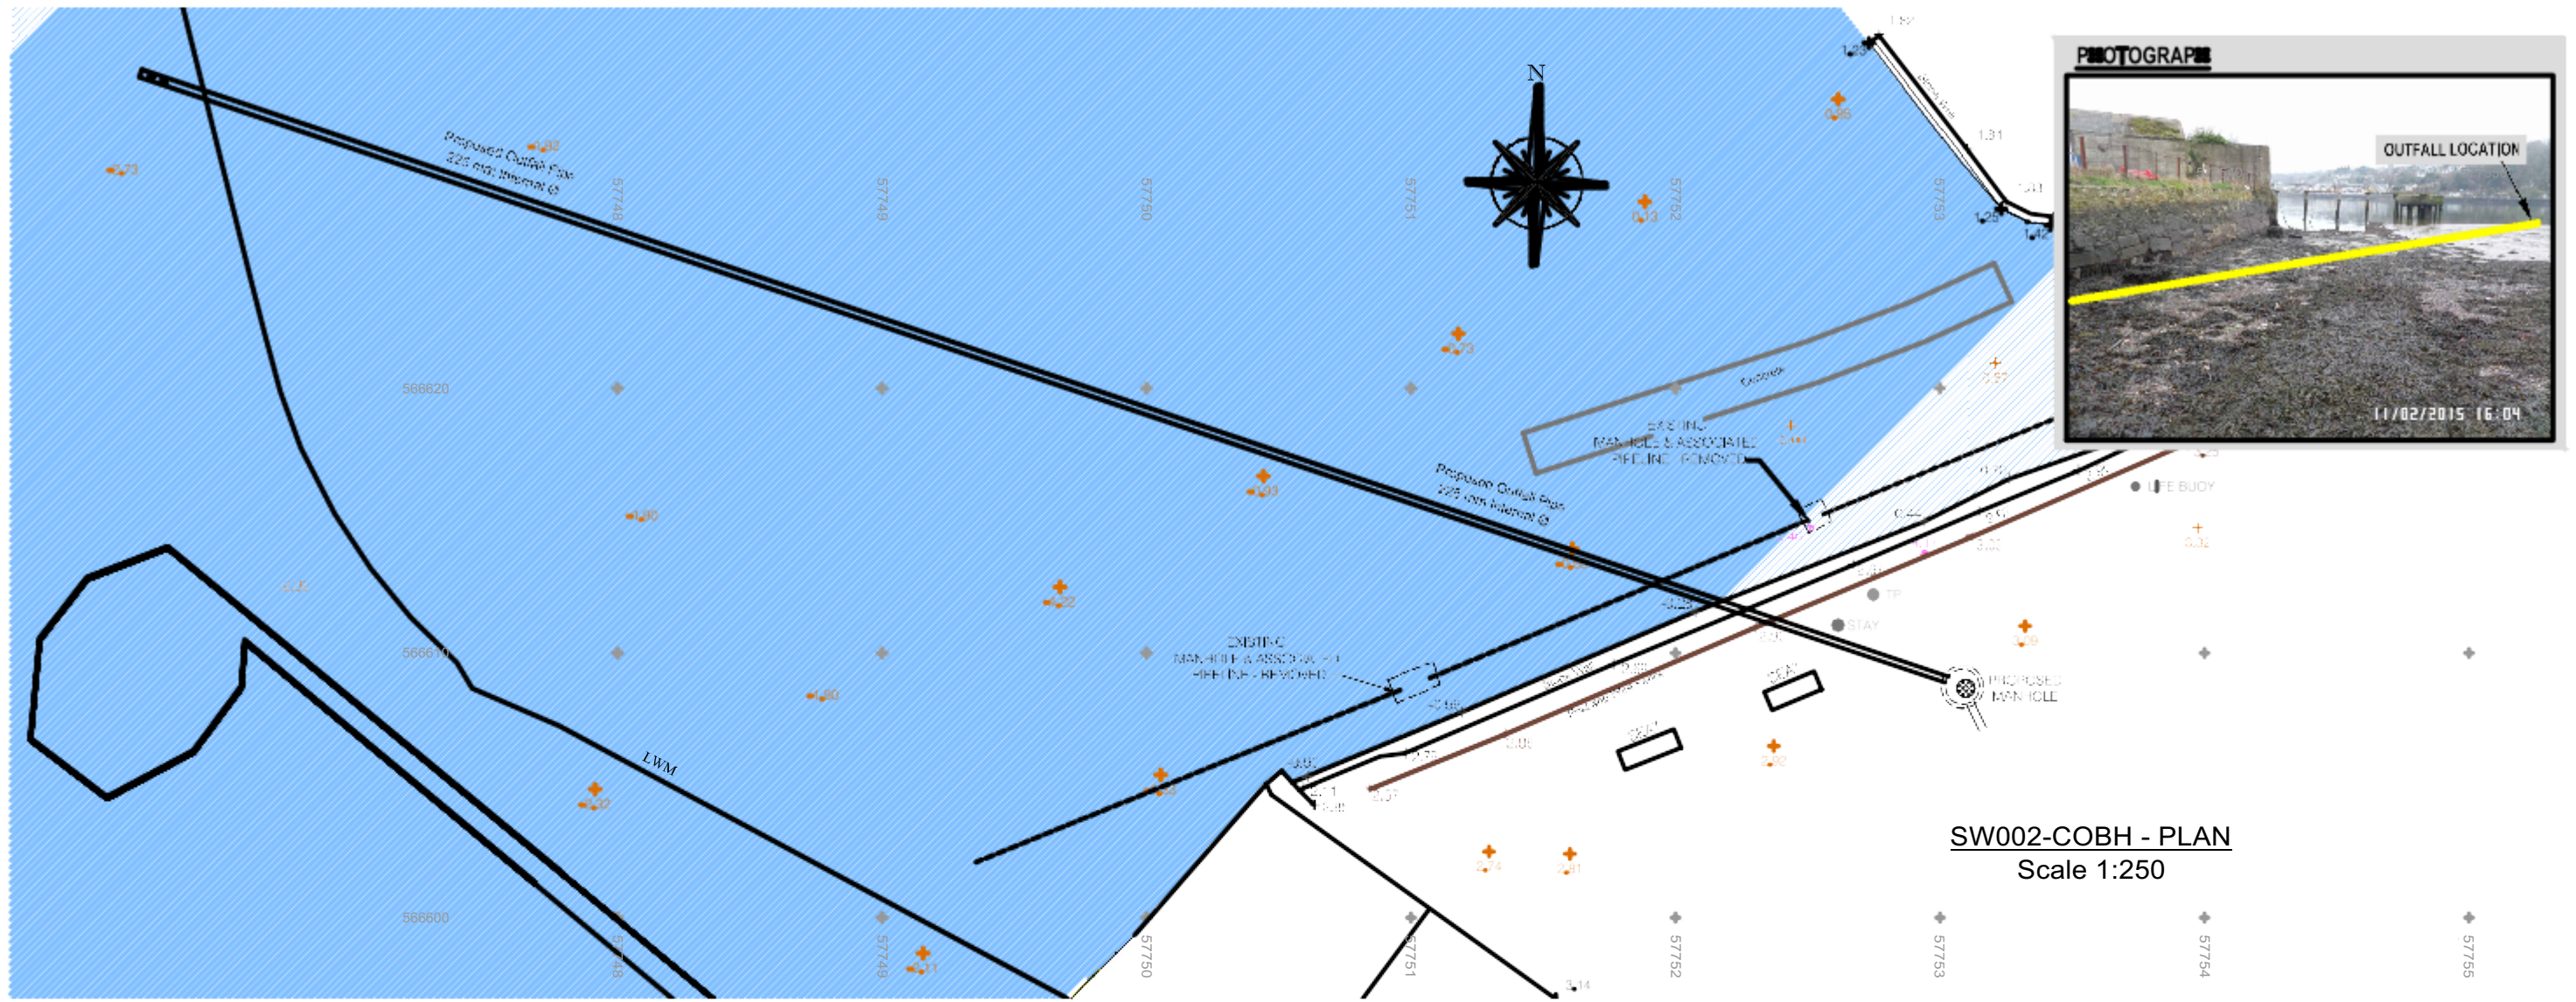

SW002-COBH - PLAN
Scale 1:250

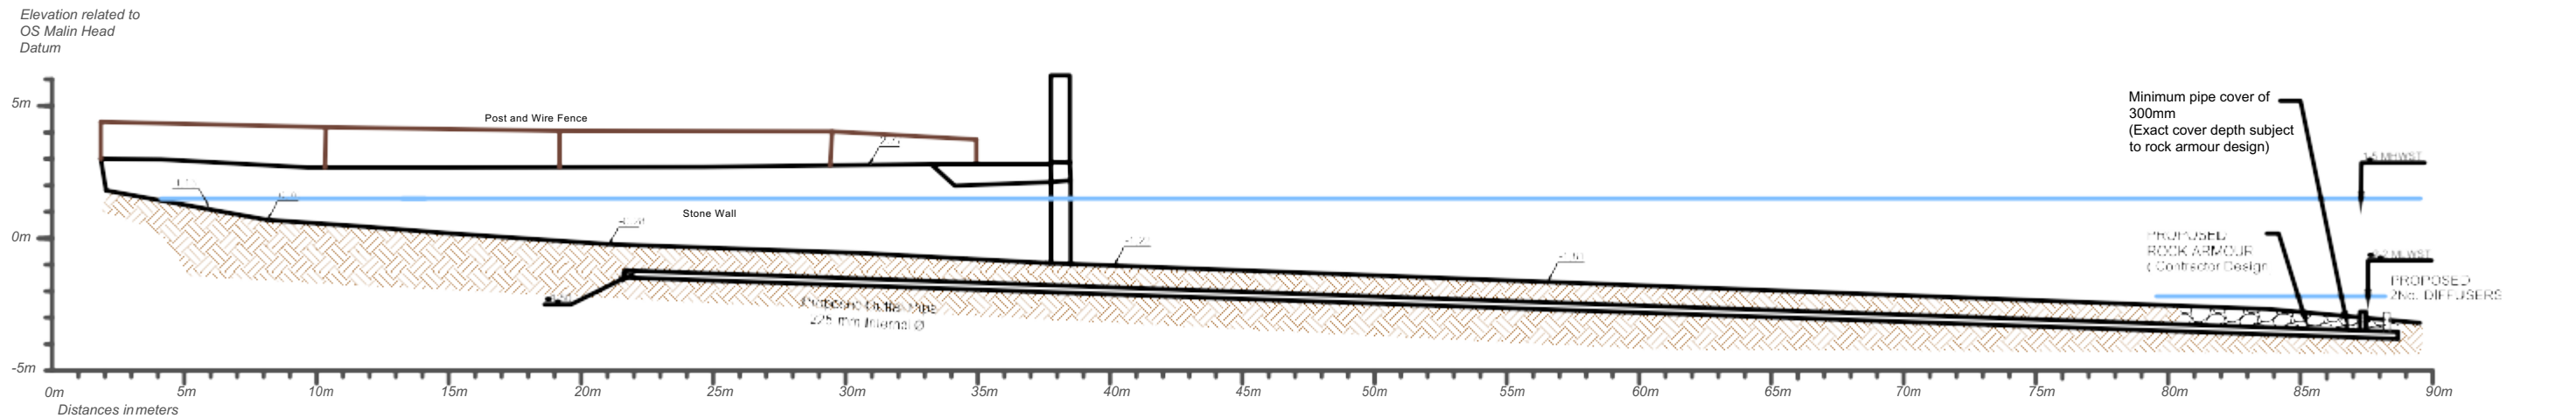

SW002-COBH - LONG SECTION
Scale 1:250

Yours faithfully,
Shane Cosgrove
Shane Cosgrove
Chartered Engineer, Senior Project Manager
for NICHOLAS O'DWYER LTD.

REV	DATE	DESCRIPTION	D	C	A

NICHOLAS O'DWYER
Unit E4, Nutgrove Office Park,
Nutgrove Avenue, Dublin 14
T +353 1 296 9000
F +353 1 296 9001
E info@nodyer.com
W www.nodyer.com

IRISH WATER
Colvill House,
24-26 Talbot Street,
Dublin 1.

DOCK COTTAGES OVERFLOW
SW002-COBH
PROPOSED OUTFALL DETAIL

PRELIMINARY			
COPYRIGHT RESERVED - THIS DRAWING IS NOT TO BE USED FOR A PURPOSE OTHER THAN THAT FOR WHICH IT WAS PREPARED AND WITHOUT THE WRITTEN CONSENT OF THE DESIGNER OR THE CLIENT.			
SCALE	DATE	DATE	DATE
1:250	29.07.16	29.07.16	29.07.16
DESIGN	CHECK	APPROVE	DATE
D. Simithers	S. Cosgrove	J. Power	29.07.16
DRAWING NO.	REV		
20506-FL-CH-108	-		