
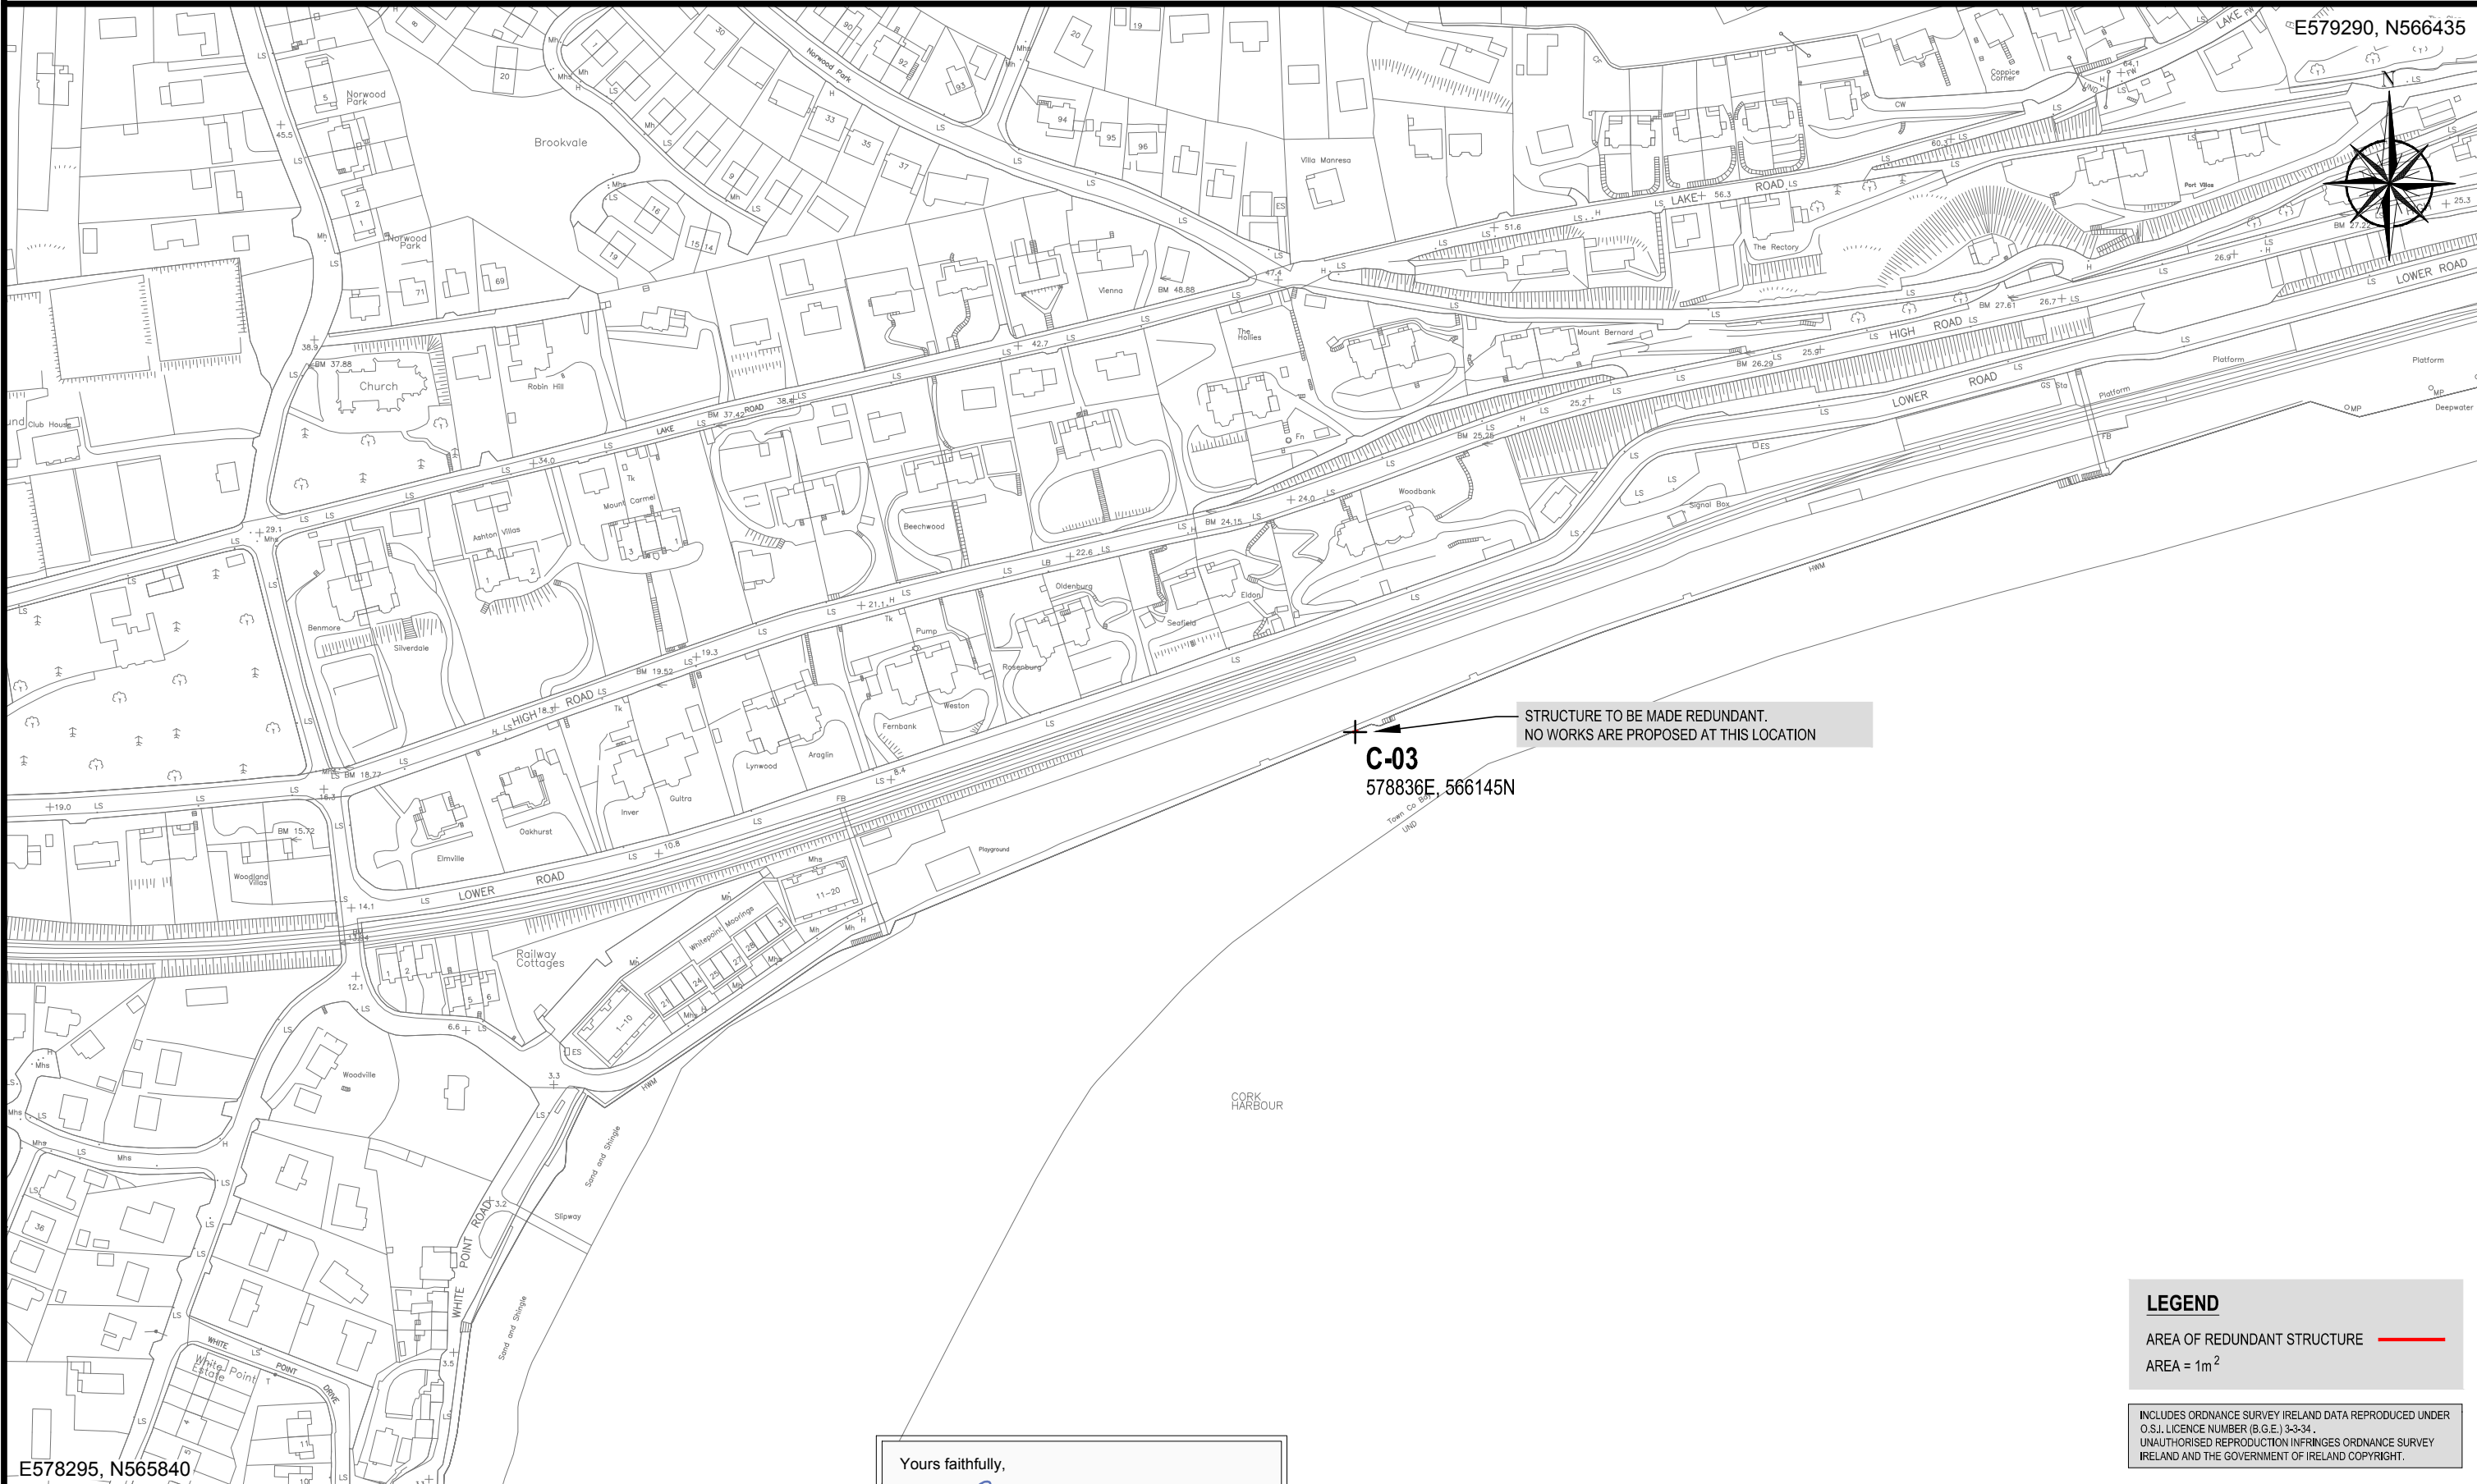


CORK LOWER HARBOUR MAIN DRAINAGE PROJECT - FORESHORE LICENCE MAP ( File No. FS 006657 )

E579290, N566435

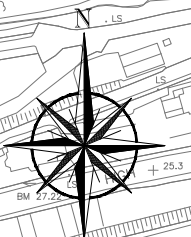

STRUCTURE TO BE MADE REDUNDANT.  
NO WORKS ARE PROPOSED AT THIS LOCATION

**C-03**  
578836E, 566145N

**LEGEND**  
AREA OF REDUNDANT STRUCTURE —  
AREA = 1m<sup>2</sup>

INCLUDES ORDNANCE SURVEY IRELAND DATA REPRODUCED UNDER O.S.J. LICENCE NUMBER (B.G.E.) 3-3-34.  
UNAUTHORISED REPRODUCTION INFRINGES ORDNANCE SURVEY IRELAND AND THE GOVERNMENT OF IRELAND COPYRIGHT.

E578295, N565840

Yours faithfully,  
*Shane Cosgrove*  
**Shane Cosgrove**  
Chartered Engineer, Senior Project Manager  
for NICHOLAS O'DWYER LTD.

REV	DATE	DESCRIPTION	D	C	A



Unit E4, Rutgrave Office Park,  
Rutgrave Avenue, Dublin 14  
T +353 1 296 9000  
F +353 1 296 9001  
E d.ublin@nodwyer.com  
W www.nodwyer.com



CLIENT  
**IRISH WATER**  
Colvill House,  
24-26 Talbot Street,  
Dublin 1.

<b>PRELIMINARY</b>			
COPYRIGHT RESERVED - THIS DRAWING IS NOT TO BE USED FOR A PURPOSE OTHER THAN THAT FOR WHICH IT HAS BEEN ISSUED BY NICHOLAS O'DWYER LTD. NOR IS IT TO BE COPIED OR REPRODUCED IN ANY MANNER WITHOUT WRITTEN CONSENT.			
SCALE	DATE	DATE	DATE
1 : 2,500	29.07.16	29.07.16	29.07.16
DRAWN	CHECKED	APPROVED	
D. Smithers	S. Cosgrove	J. Power	
DRAWING NO.			REV
20506-FL-CH-121			-

TITLE  
**STATION CAR PARK  
C-03  
FORESHORE LICENCE MAP**