

**Copyright**  
 This drawing and any design here on is the copyright of the Consultants and must not be reproduced without their written consent.  
 All drawings remain the property of the Consultants.

THIS DRAWING TO BE READ IN CONJUNCTION WITH ALL RELEVANT ARCHITECTS AND ENGINEERS DRAWINGS.

FIGURED DIMENSIONS ONLY TO BE TAKEN FROM THIS DRAWING.

ALL LEVELS ARE IN METRES AND RELATE TO DATUM AT MALIN HEAD.

THIS DRAWING IS REPRODUCED FROM DIGITAL MAPS:  
 O.S. MAPS - Scale 1:2,500  
 O.S. MAPS - Scale 1:1,000  
 DISCOVERY SERIES - Scale 1:50,000

ALL MAPS ARE REFERENCED TO IRISH NATIONAL GRID (I.T.M.)


REPRODUCED FROM THE ORDNANCE SURVEY OF IRELAND BY PERMISSION OF THE GOVERNMENT. LICENSE NO. 3-3-34.

THIS DRAWING IS A COPY OF AN ELECTRONIC FILE AND IS COPYRIGHT.


ALL DIMENSIONS TO BE CHECKED ON SITE.

ALL MATERIALS AND WORKMANSHIP TO BE IN ACCORDANCE WITH ENGINEERS SPECIFICATION.


IT IS THE CONTRACTORS RESPONSIBILITY TO VERIFY ALL DIMENSIONS AND LEVELS PRIOR TO COMMENCEMENT OF CONSTRUCTION.

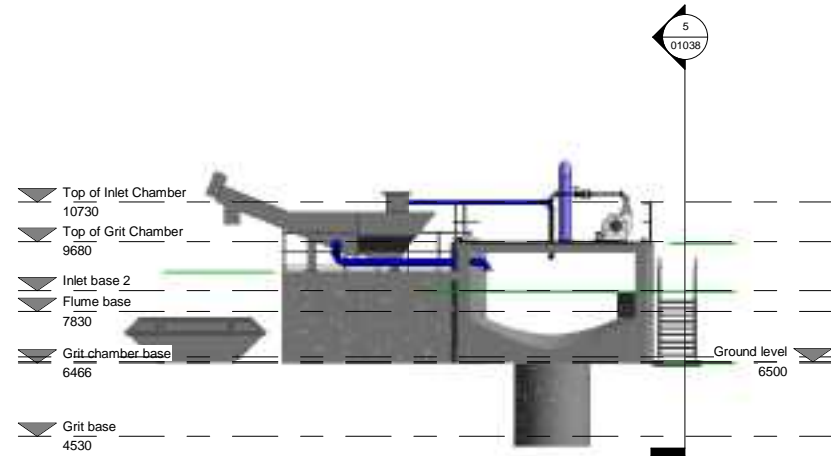

**3 Section 2**  
 1 : 100

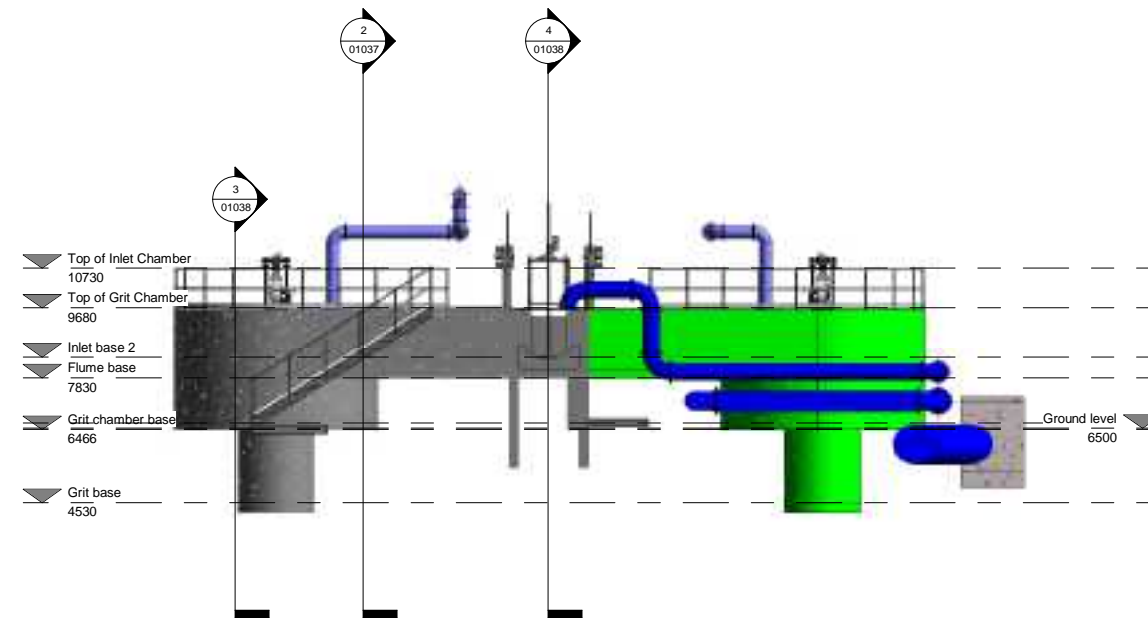

**5 Section 4**  
 1 : 100

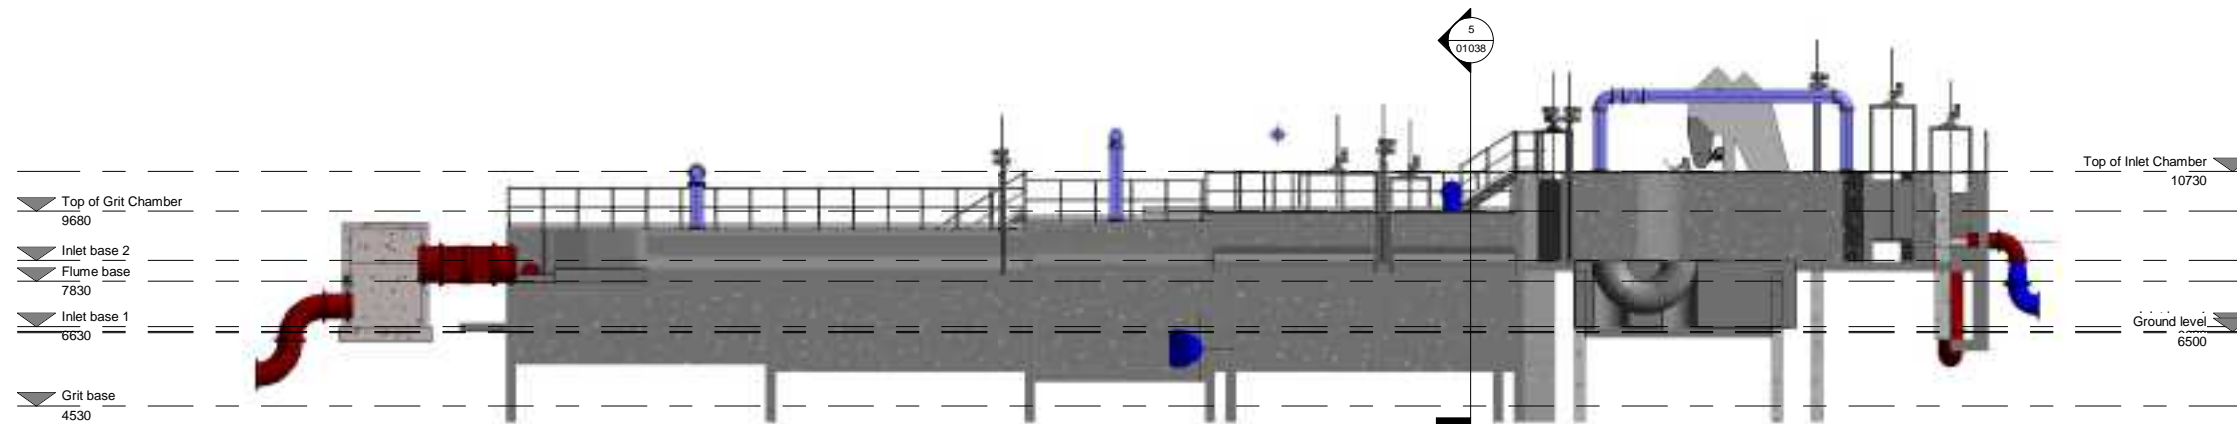

**4 Section 3**  
 1 : 100

DO NOT SCALE REDUCED COPY -A3 PRINT


C01	A1	ISSUED FOR EIAR	PJ	28-02-23
Rev.	Suit.	Revision Description	Checked:	Date:

Client:



UISCE EIREANN IRISH WATER

Project:

**CASTLETROY WASTEWATER TREATMENT PLANT**

Clients Representative:

**J. B. Barry and Partners Limited**  
 Consulting Engineers

Classon House  
 Dundrum Business Park  
 Dundrum Road  
 Dublin 14

Tel: +353 1 485 1400  
 email: info@jbbarry.ie  
 web: www.jbbarry.ie



Drawn By:	LHA	Date:	05/04/22
Checked By:	PH	Date:	05/04/22
Approved by:	PJ	Date:	05/04/22
Internal Project No.	20701-JBB-00-XX-DR-Z	Stage	EIAR

Drawing Title:

**MODIFICATIONS TO EXISTING INLET WORKS SECTIONS**

Drawing No.	20701-JBB-00-XX-DR-Z	Sheet No.	01038	Revision	C01	Suitability	
-------------	----------------------	-----------	-------	----------	-----	-------------	--

0:20 Project:20701 - Castletroy WWTTP (Scale 2:4100)\\P\DWG\EIAR Drawings-March 2023\20701-JBB-00-XX-DR-Z-01038-01038-Modifications to Existing Inlet Works.rvt