


**Key**  
 Least Constrained Route Corridor

1	08/12/2015	For Issue	PW	PMcG	PMcG	MG
Rev.	Date	Purpose of revision	Drawn	Checked	Rev'd	Appr'd



Client:  UISCE  
 Project: Water Supply Project - Eastern and Midlands Region

Drawing Title: **Least Constrained Route Corridor**  
 Map 3 of 15



Drawing Status: **For Issue**  
 Scale @A3: 1:35,000 (DO NOT SCALE)

Jacobs No. 32105801 Client No. WSP1  
 Drawing No. 32105801-1016

This drawing is not to be used in whole or in part other than for the intended purpose and project as defined on this drawing. Refer to the contract for full terms and conditions.

Esker  
 Copyright © Ordnance Survey Ireland. Licence number 3/3/34/Irish Water.



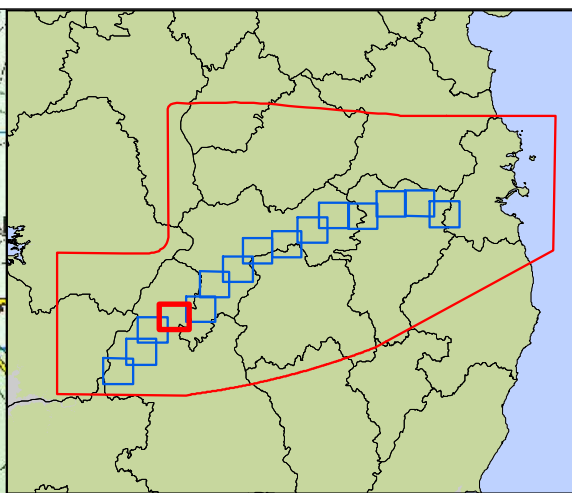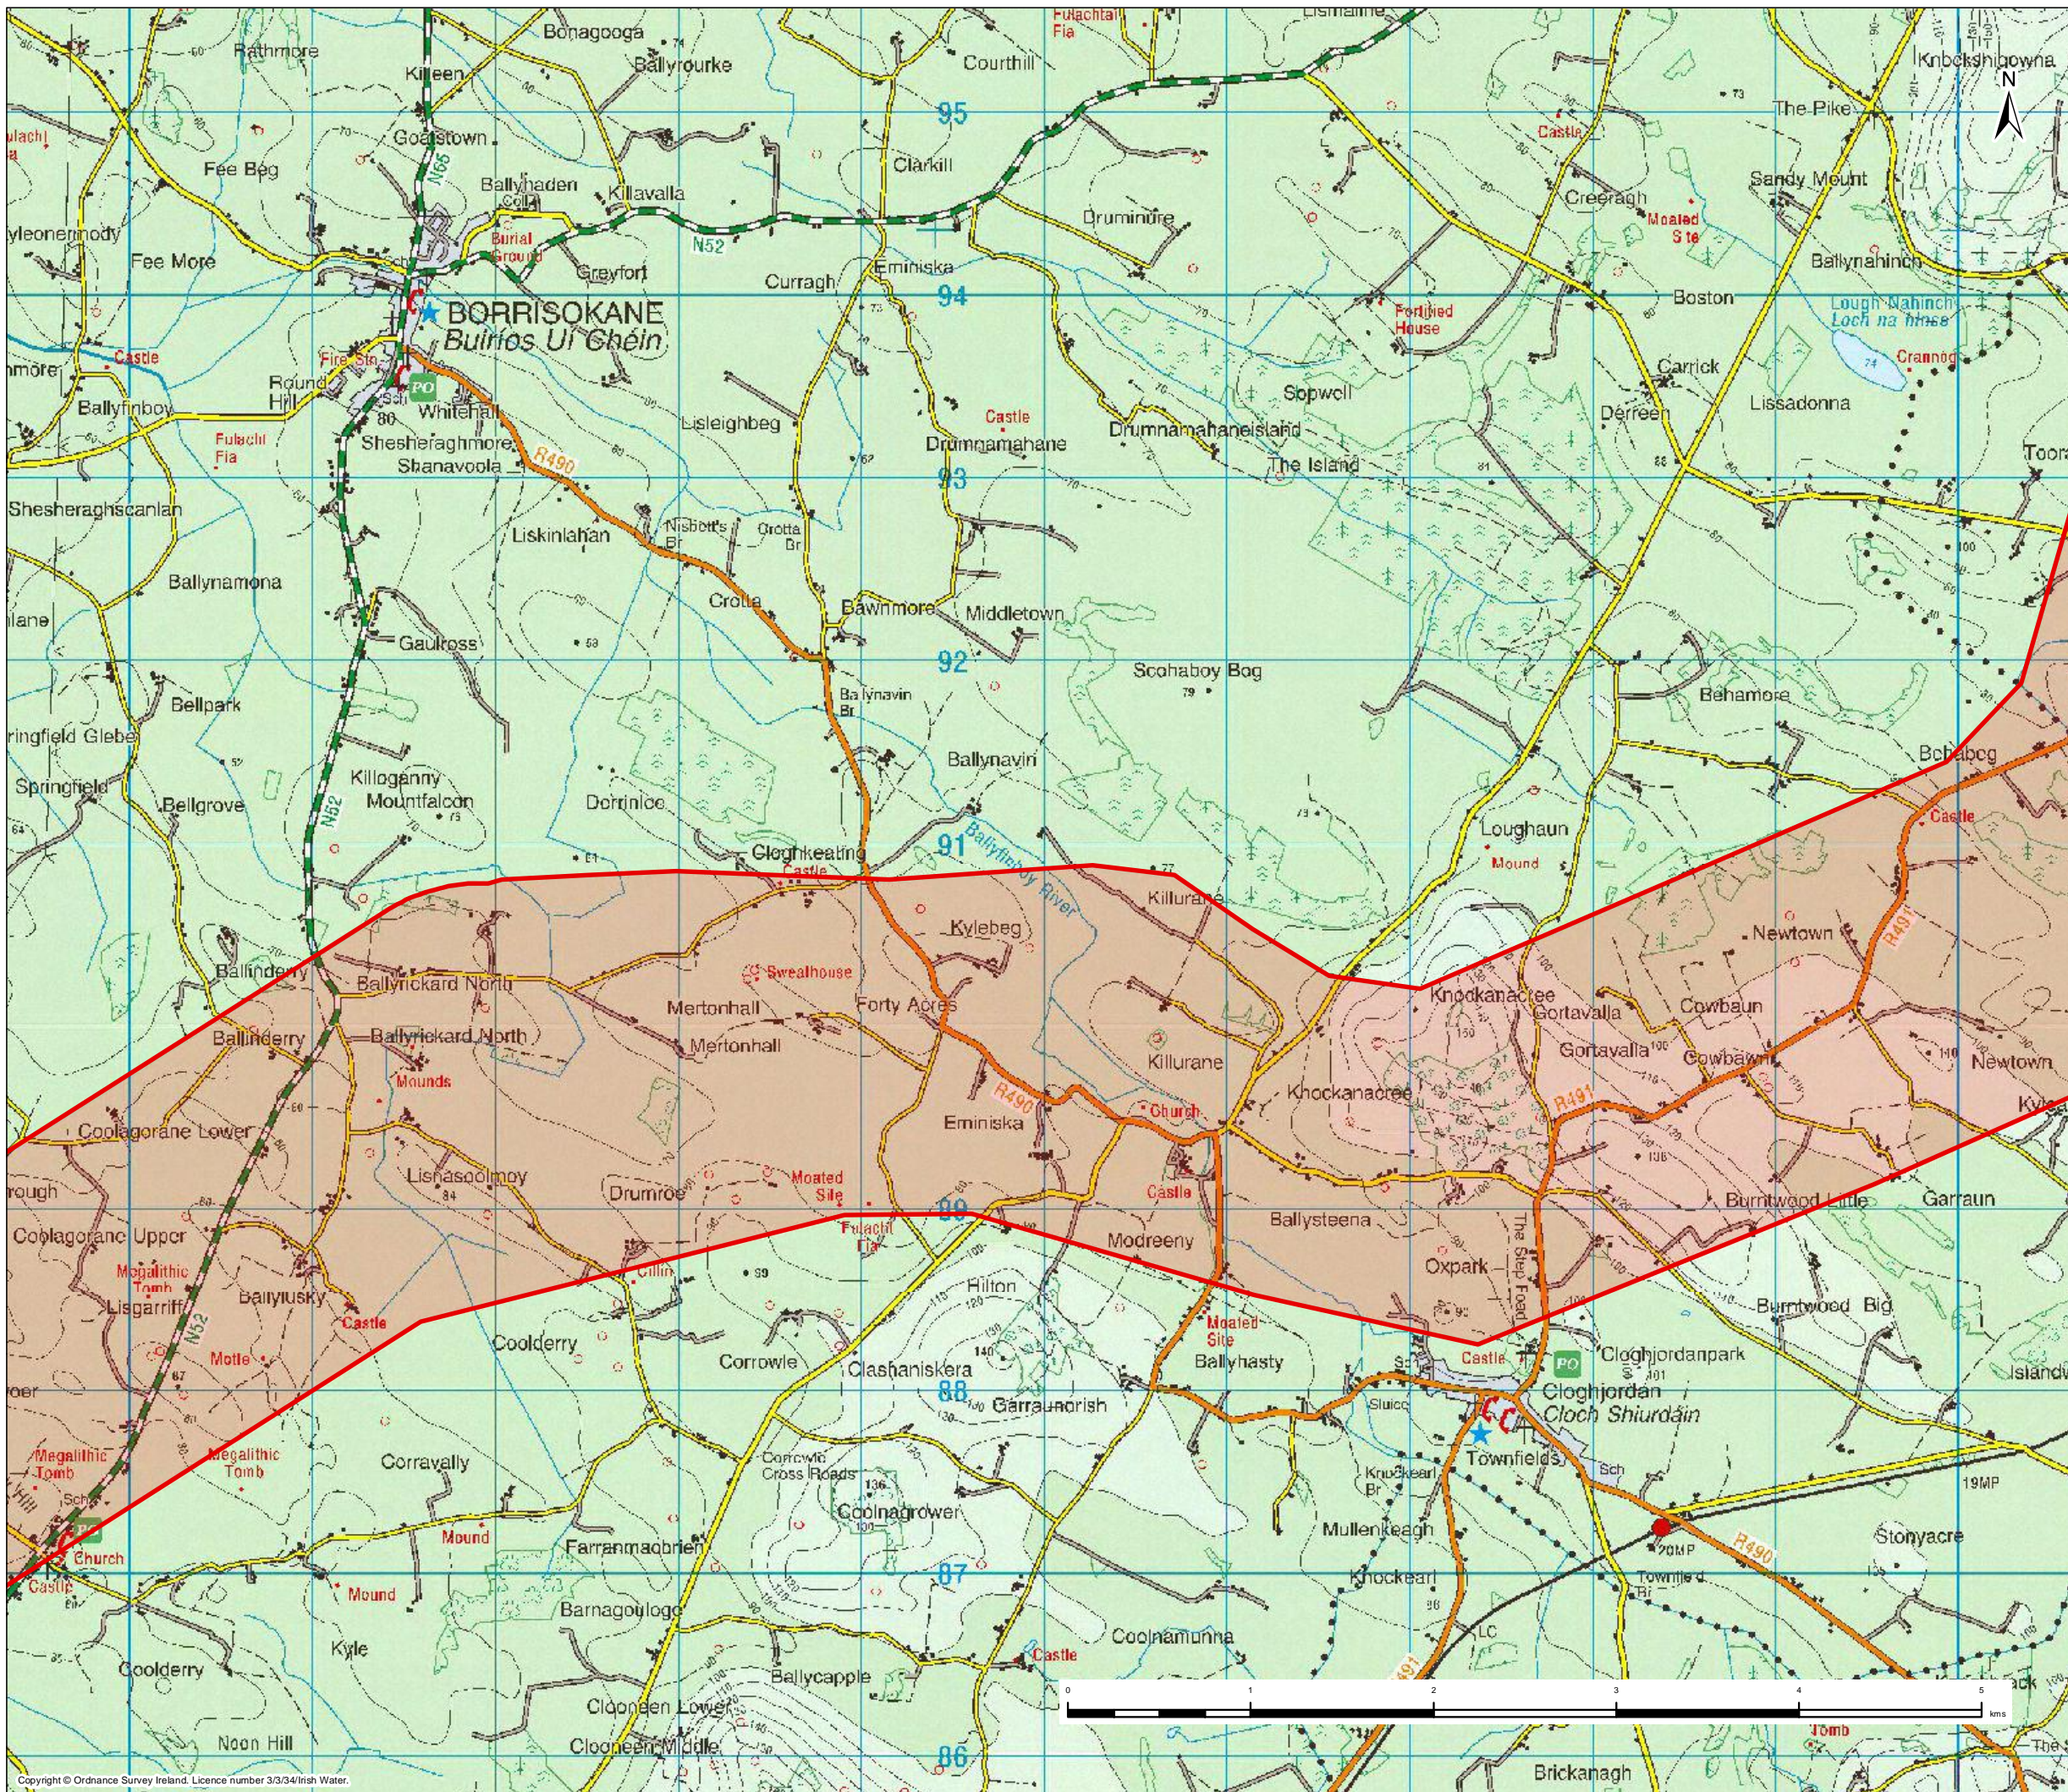

**Key**  
 Least Constrained Route Corridor

1	08/12/2015	For Issue	PW	PMcG	PMcG	MG
Rev.	Date	Purpose of revision	Drawn	Checked	Rev'd	Appr'd



Client: UISCE  
 Uisce Éireann - Irish Water

Project: Water Supply Project - Eastern and Midlands Region

Drawing Title: **Least Constrained Route Corridor**  
 Map 4 of 15

Drawing Status: **For Issue**

Scale @A3	1:35,000	DO NOT SCALE	
Jacobs No.	32105801	Client No.	WSP1
Filepath	<small>\\gis01\proj\32105801\GIS\Map4\Map4.dwg</small>		

Drawing No. 32105801-1017



This drawing is not to be used in whole or in part other than for the intended purpose and project as defined on this drawing. Refer to the contract for full terms and conditions.

Copyright © Ordnance Survey Ireland. Licence number 3/34/Irish Water.







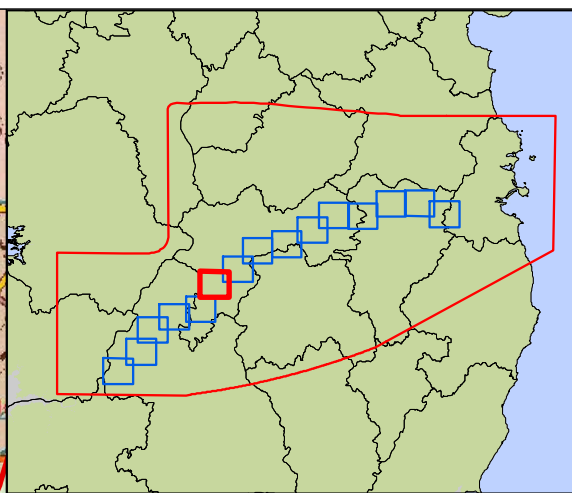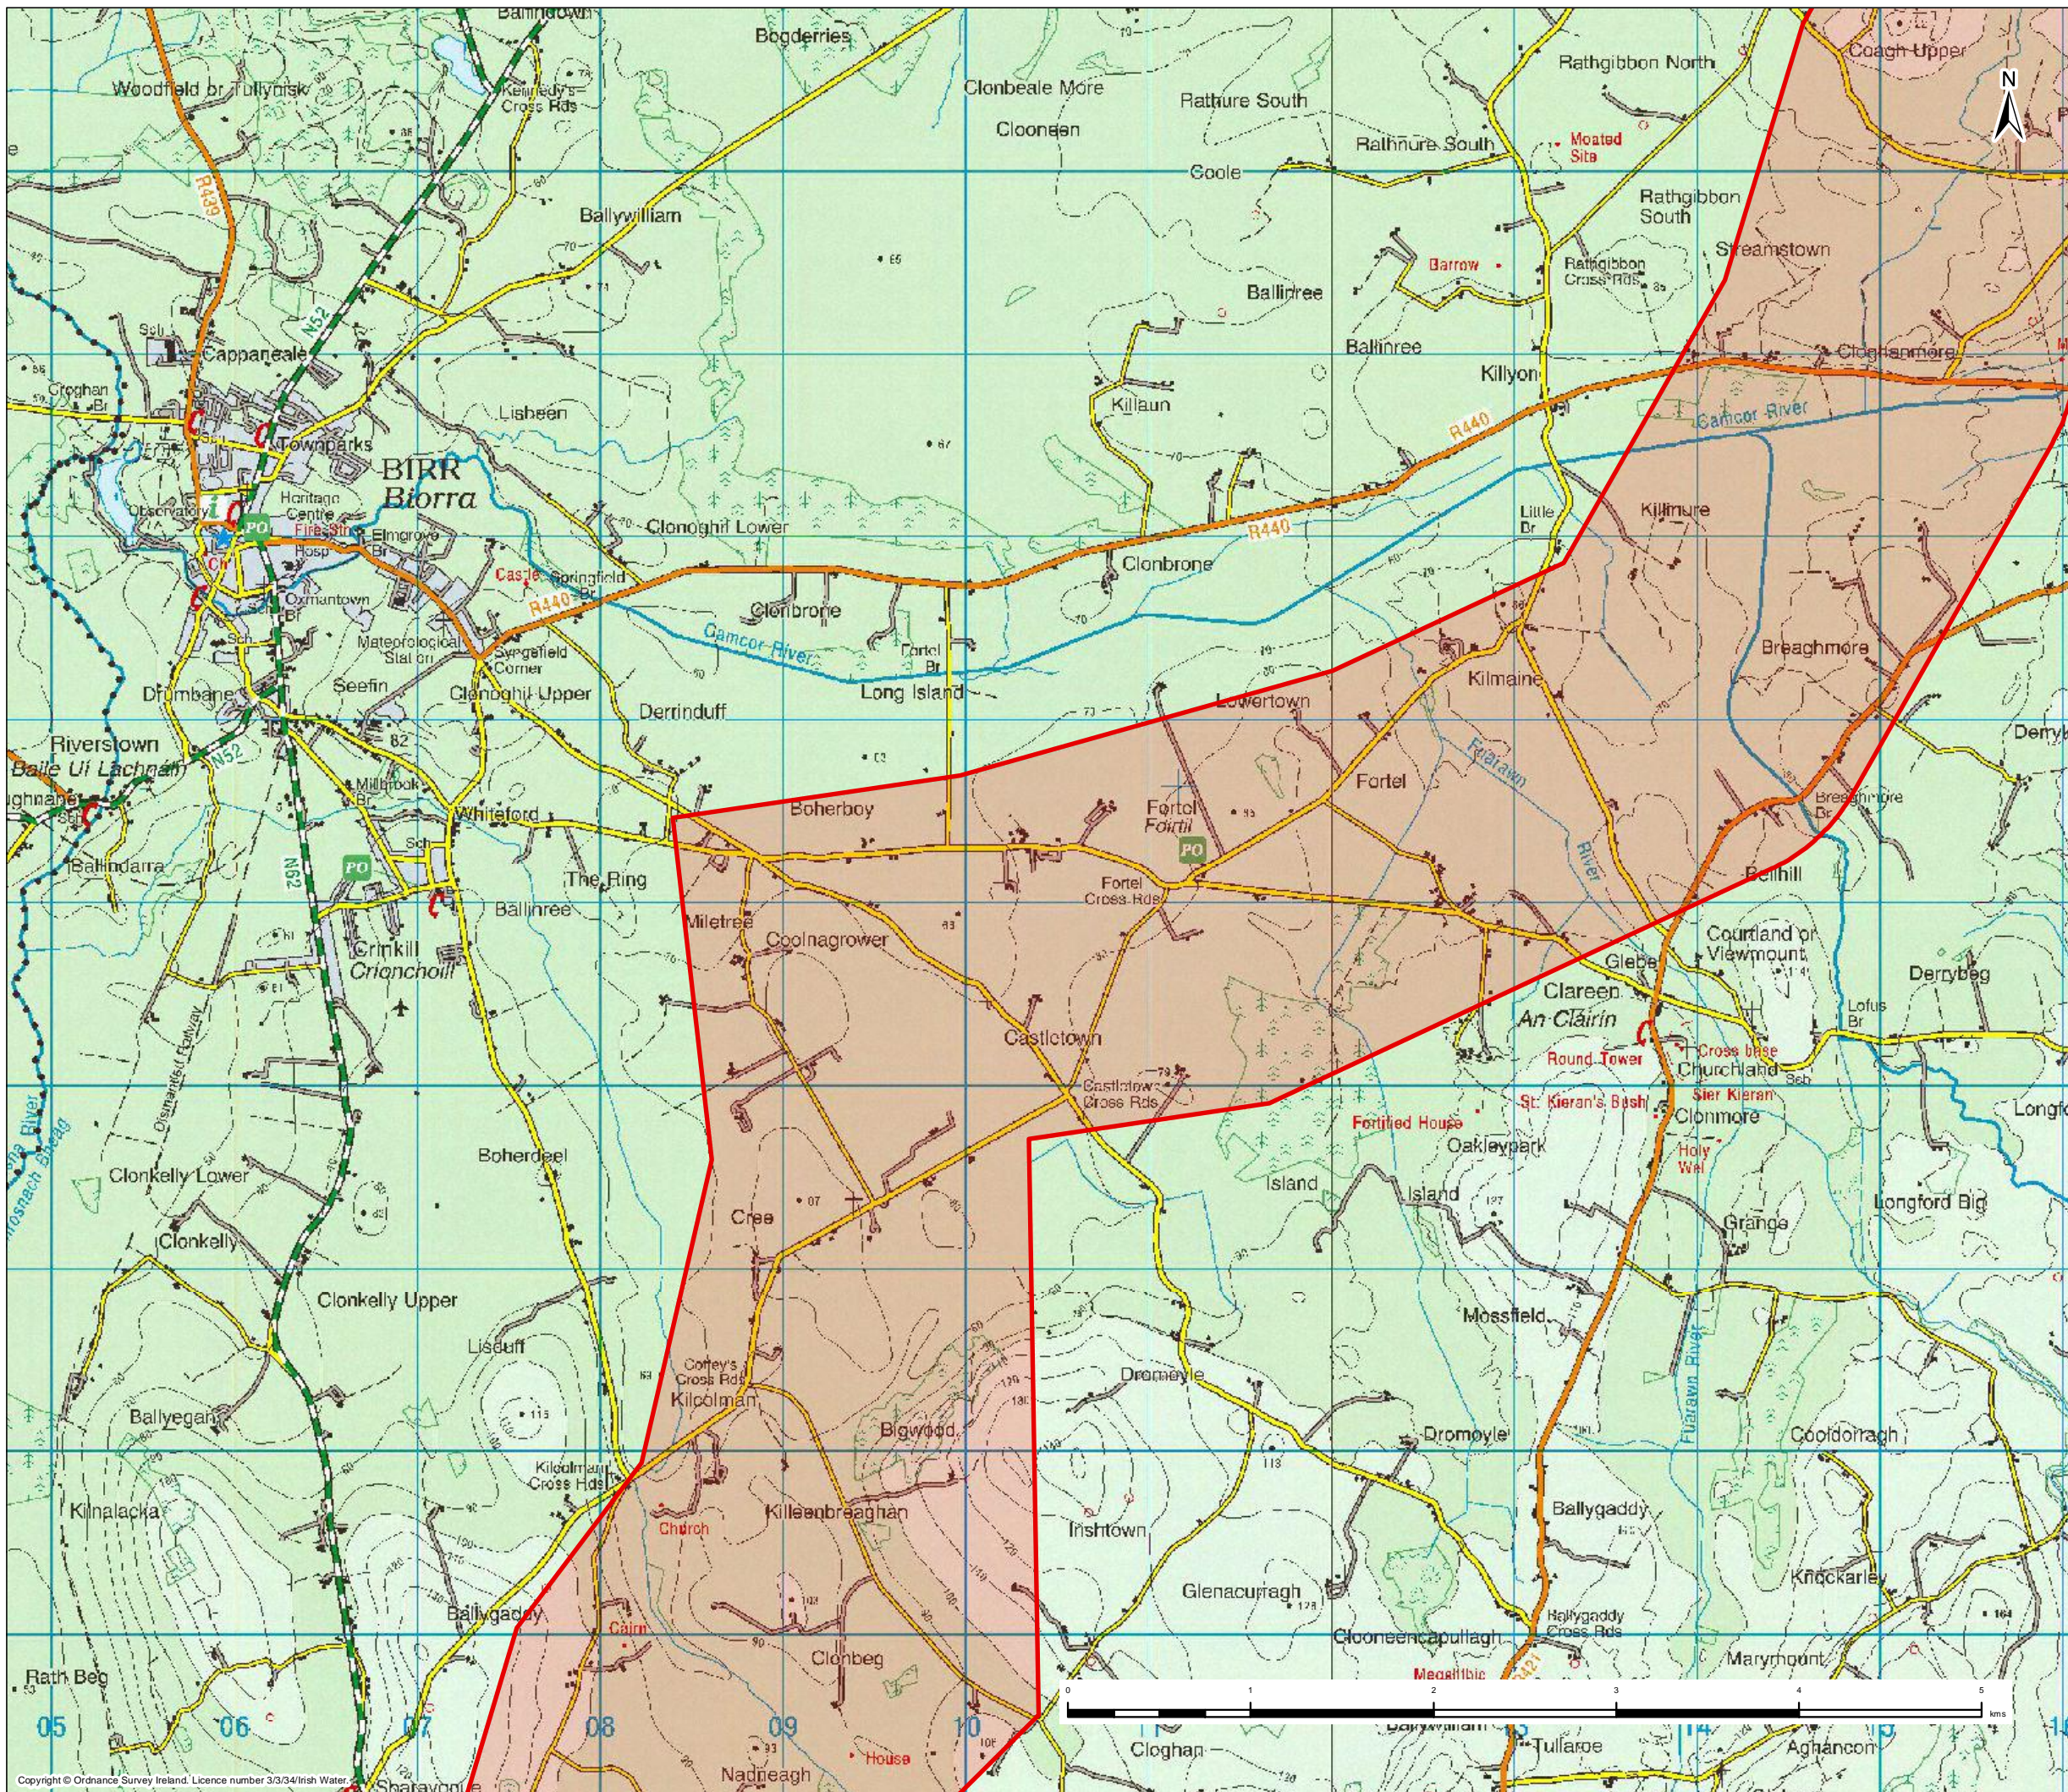

**Key**  
 Least Constrained Route Corridor

1	08/12/2015	For Issue	PW	PMcG	PMcG	MG
Rev.	Date	Purpose of revision	Drawn	Checked	Rev'd	App'd



Client: UISCE  
 Uisce Éireann  
 Water

Project: Water Supply Project - Eastern and Midlands Region

Drawing Title: **Least Constrained Route Corridor**  
 Map 6 of 15

Drawing Status: **For Issue**

Scale @A3	1:35,000	DO NOT SCALE	
Jacobs No.	32105801	Client No.	WSP1

Drawing No. 32105801-1019

This drawing is not to be used in whole or in part other than for the intended purpose and project as defined on this drawing. Refer to the contract for full terms and conditions.













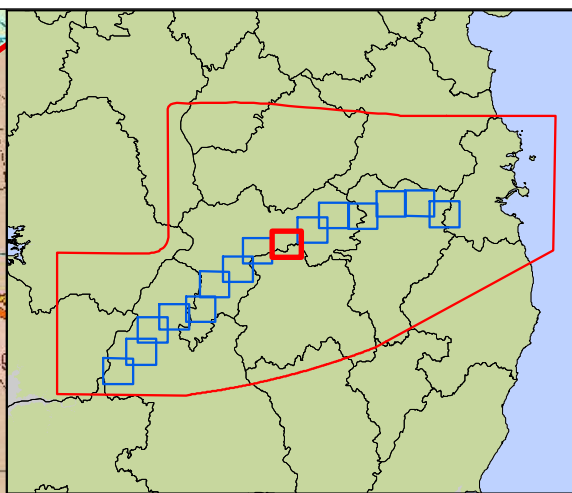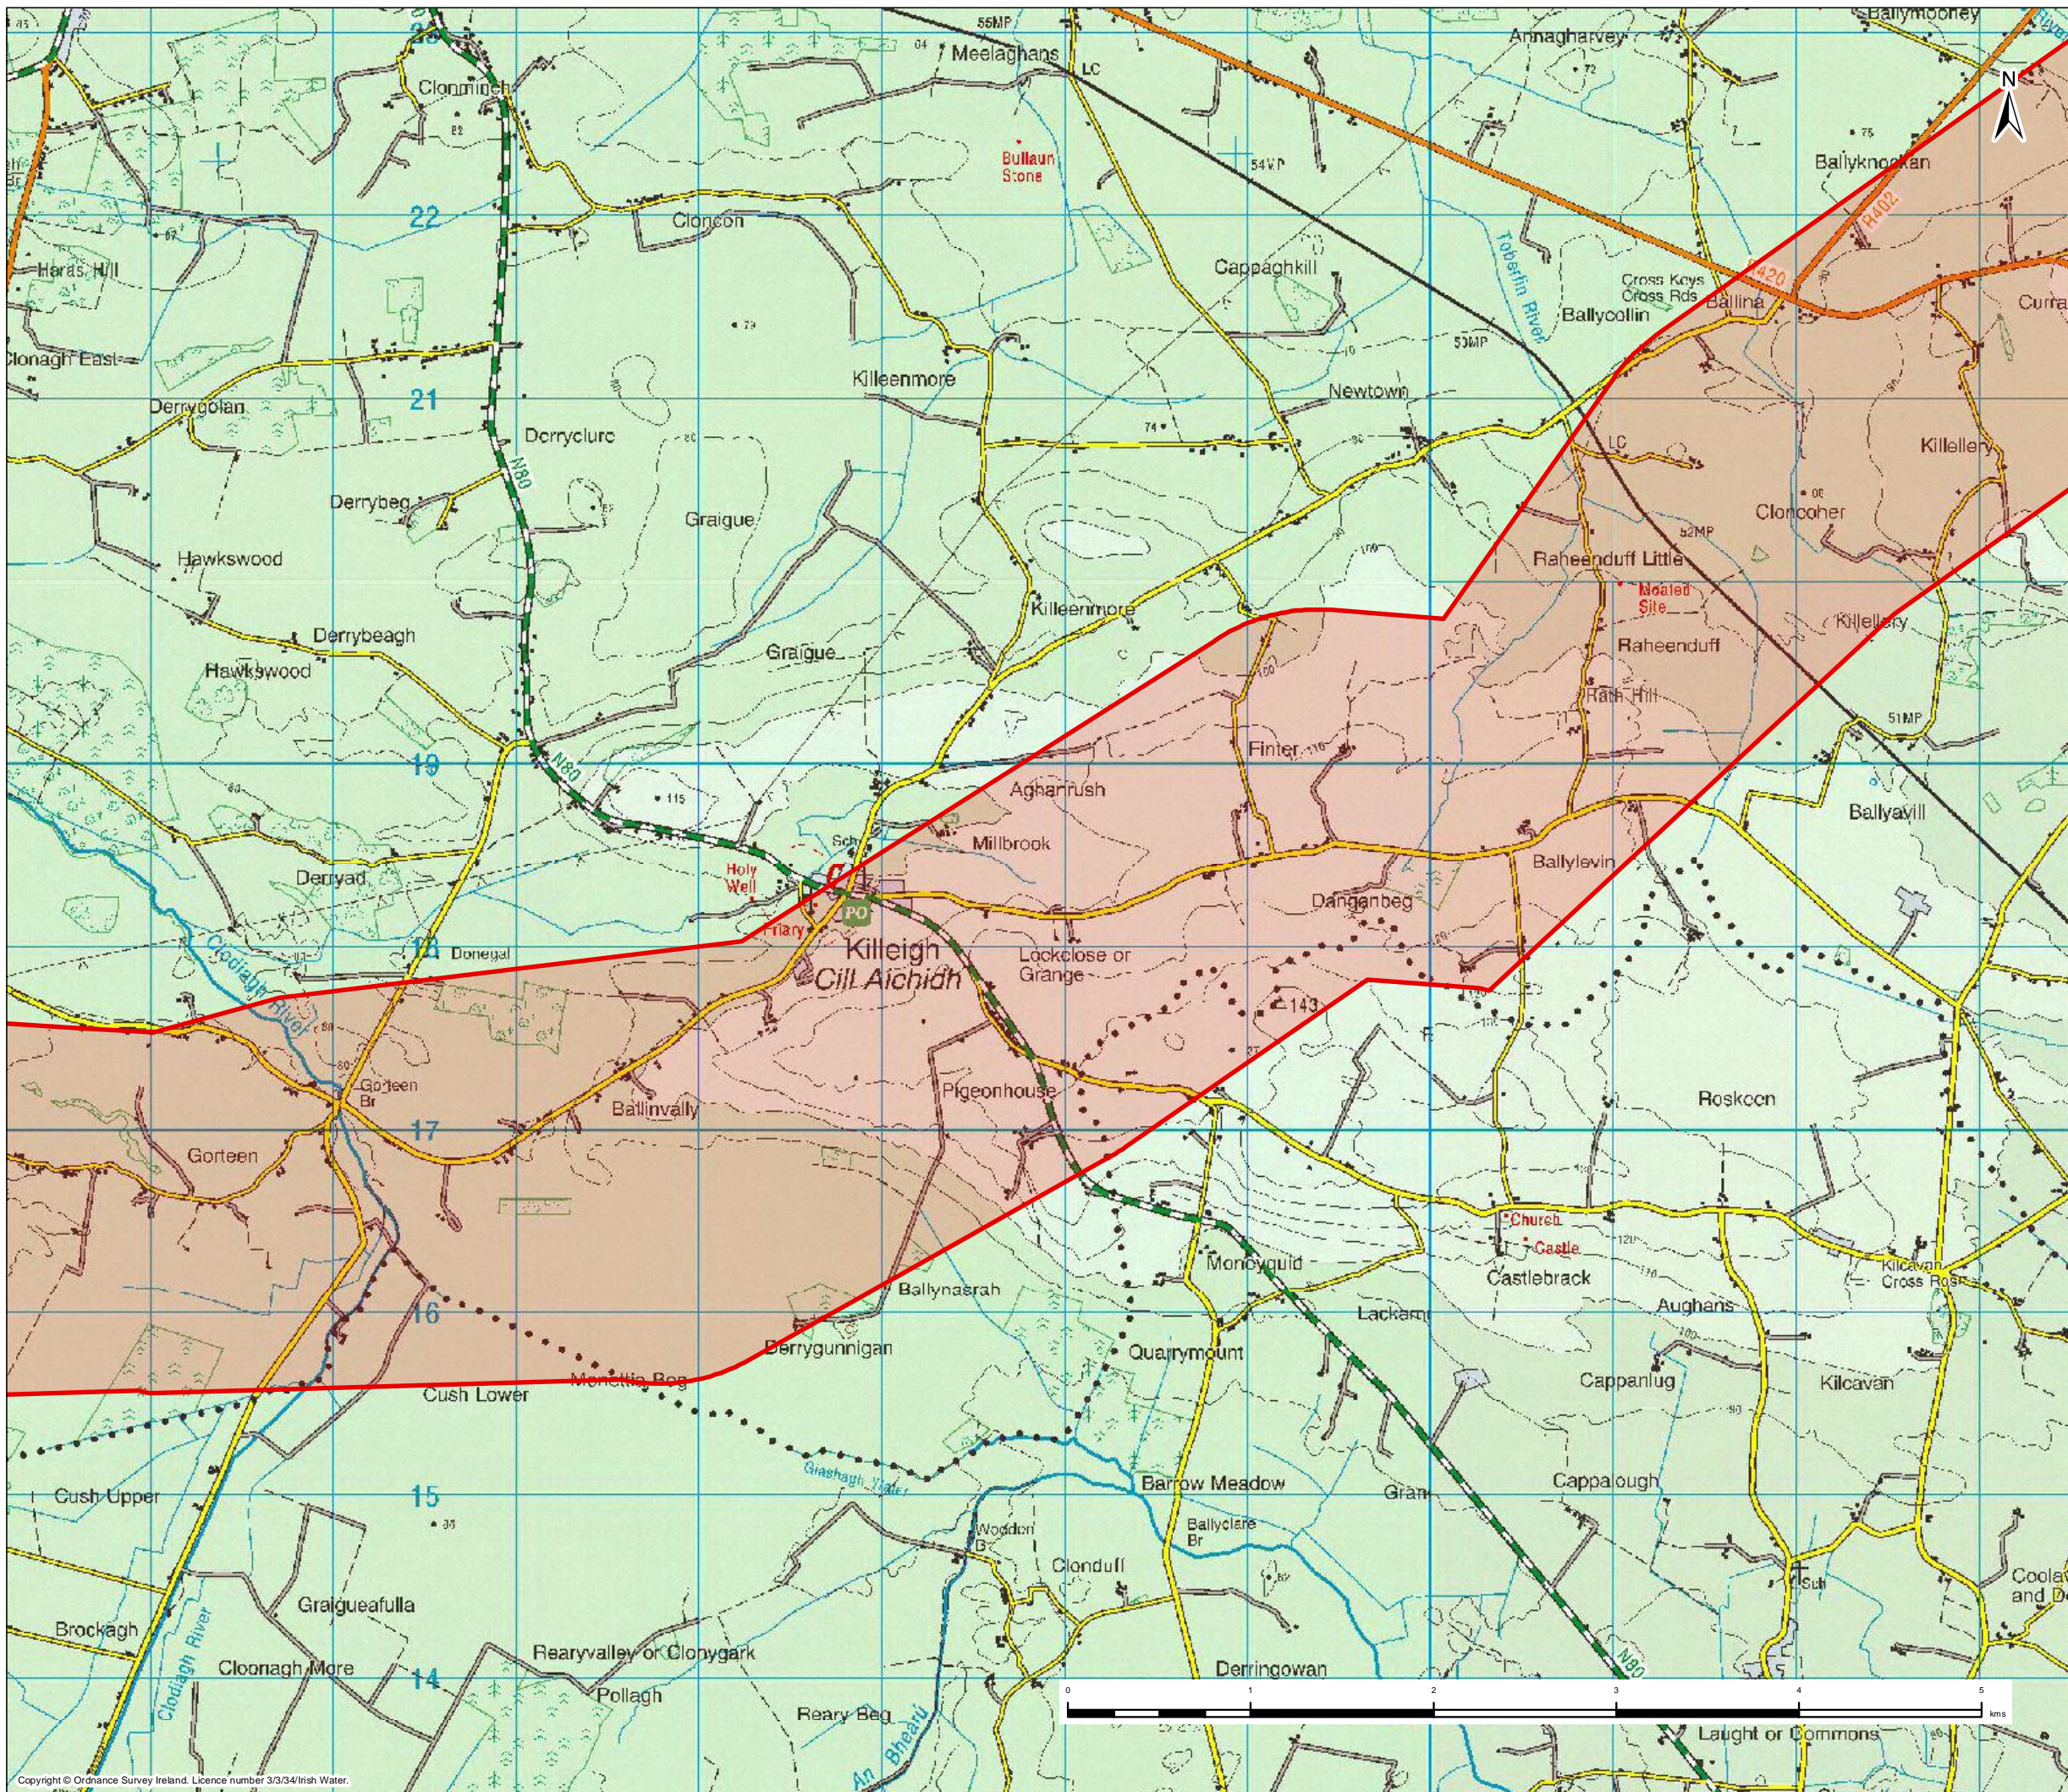

**Key**  
 Least Constrained Route Corridor

1	08/12/2015	For Issue	PW	PMcG	PMcG	MG
Rev.	Date	Purpose of revision	Drawn	Checked	Rev'd	Appr'd



Client: UISCE  
 Uisce Éireann - Irish Water

Project: Water Supply Project - Eastern and Midlands Region

Drawing Title: **Least Constrained Route Corridor**  
 Map 9 of 15



Drawing Status: **For Issue**


Scale @A3	1:35,000	DO NOT SCALE	
Jacobs No.	32105801	Client No.	WSP1
Filepath	\\0200200001 - WSP - GIS - Data - Analysis - RouteCorridor - Map 9.mxd		
Drawing No.	32105801-1022		

This drawing is not to be used in whole or in part other than for the intended purpose and project as defined on this drawing. Refer to the contract for full terms and conditions.

Copyright © Ordnance Survey Ireland. Licence number 3/3/34/Irish Water.



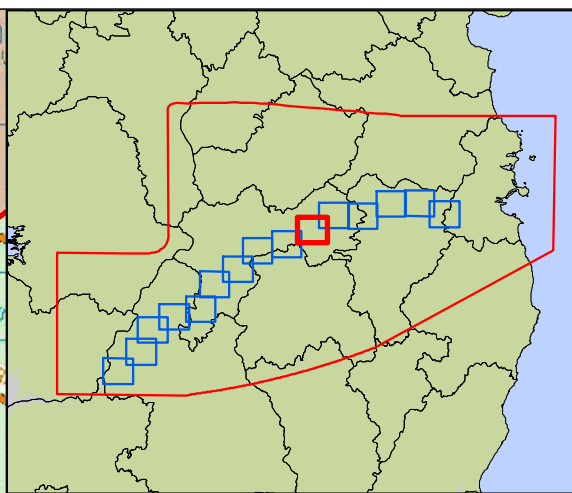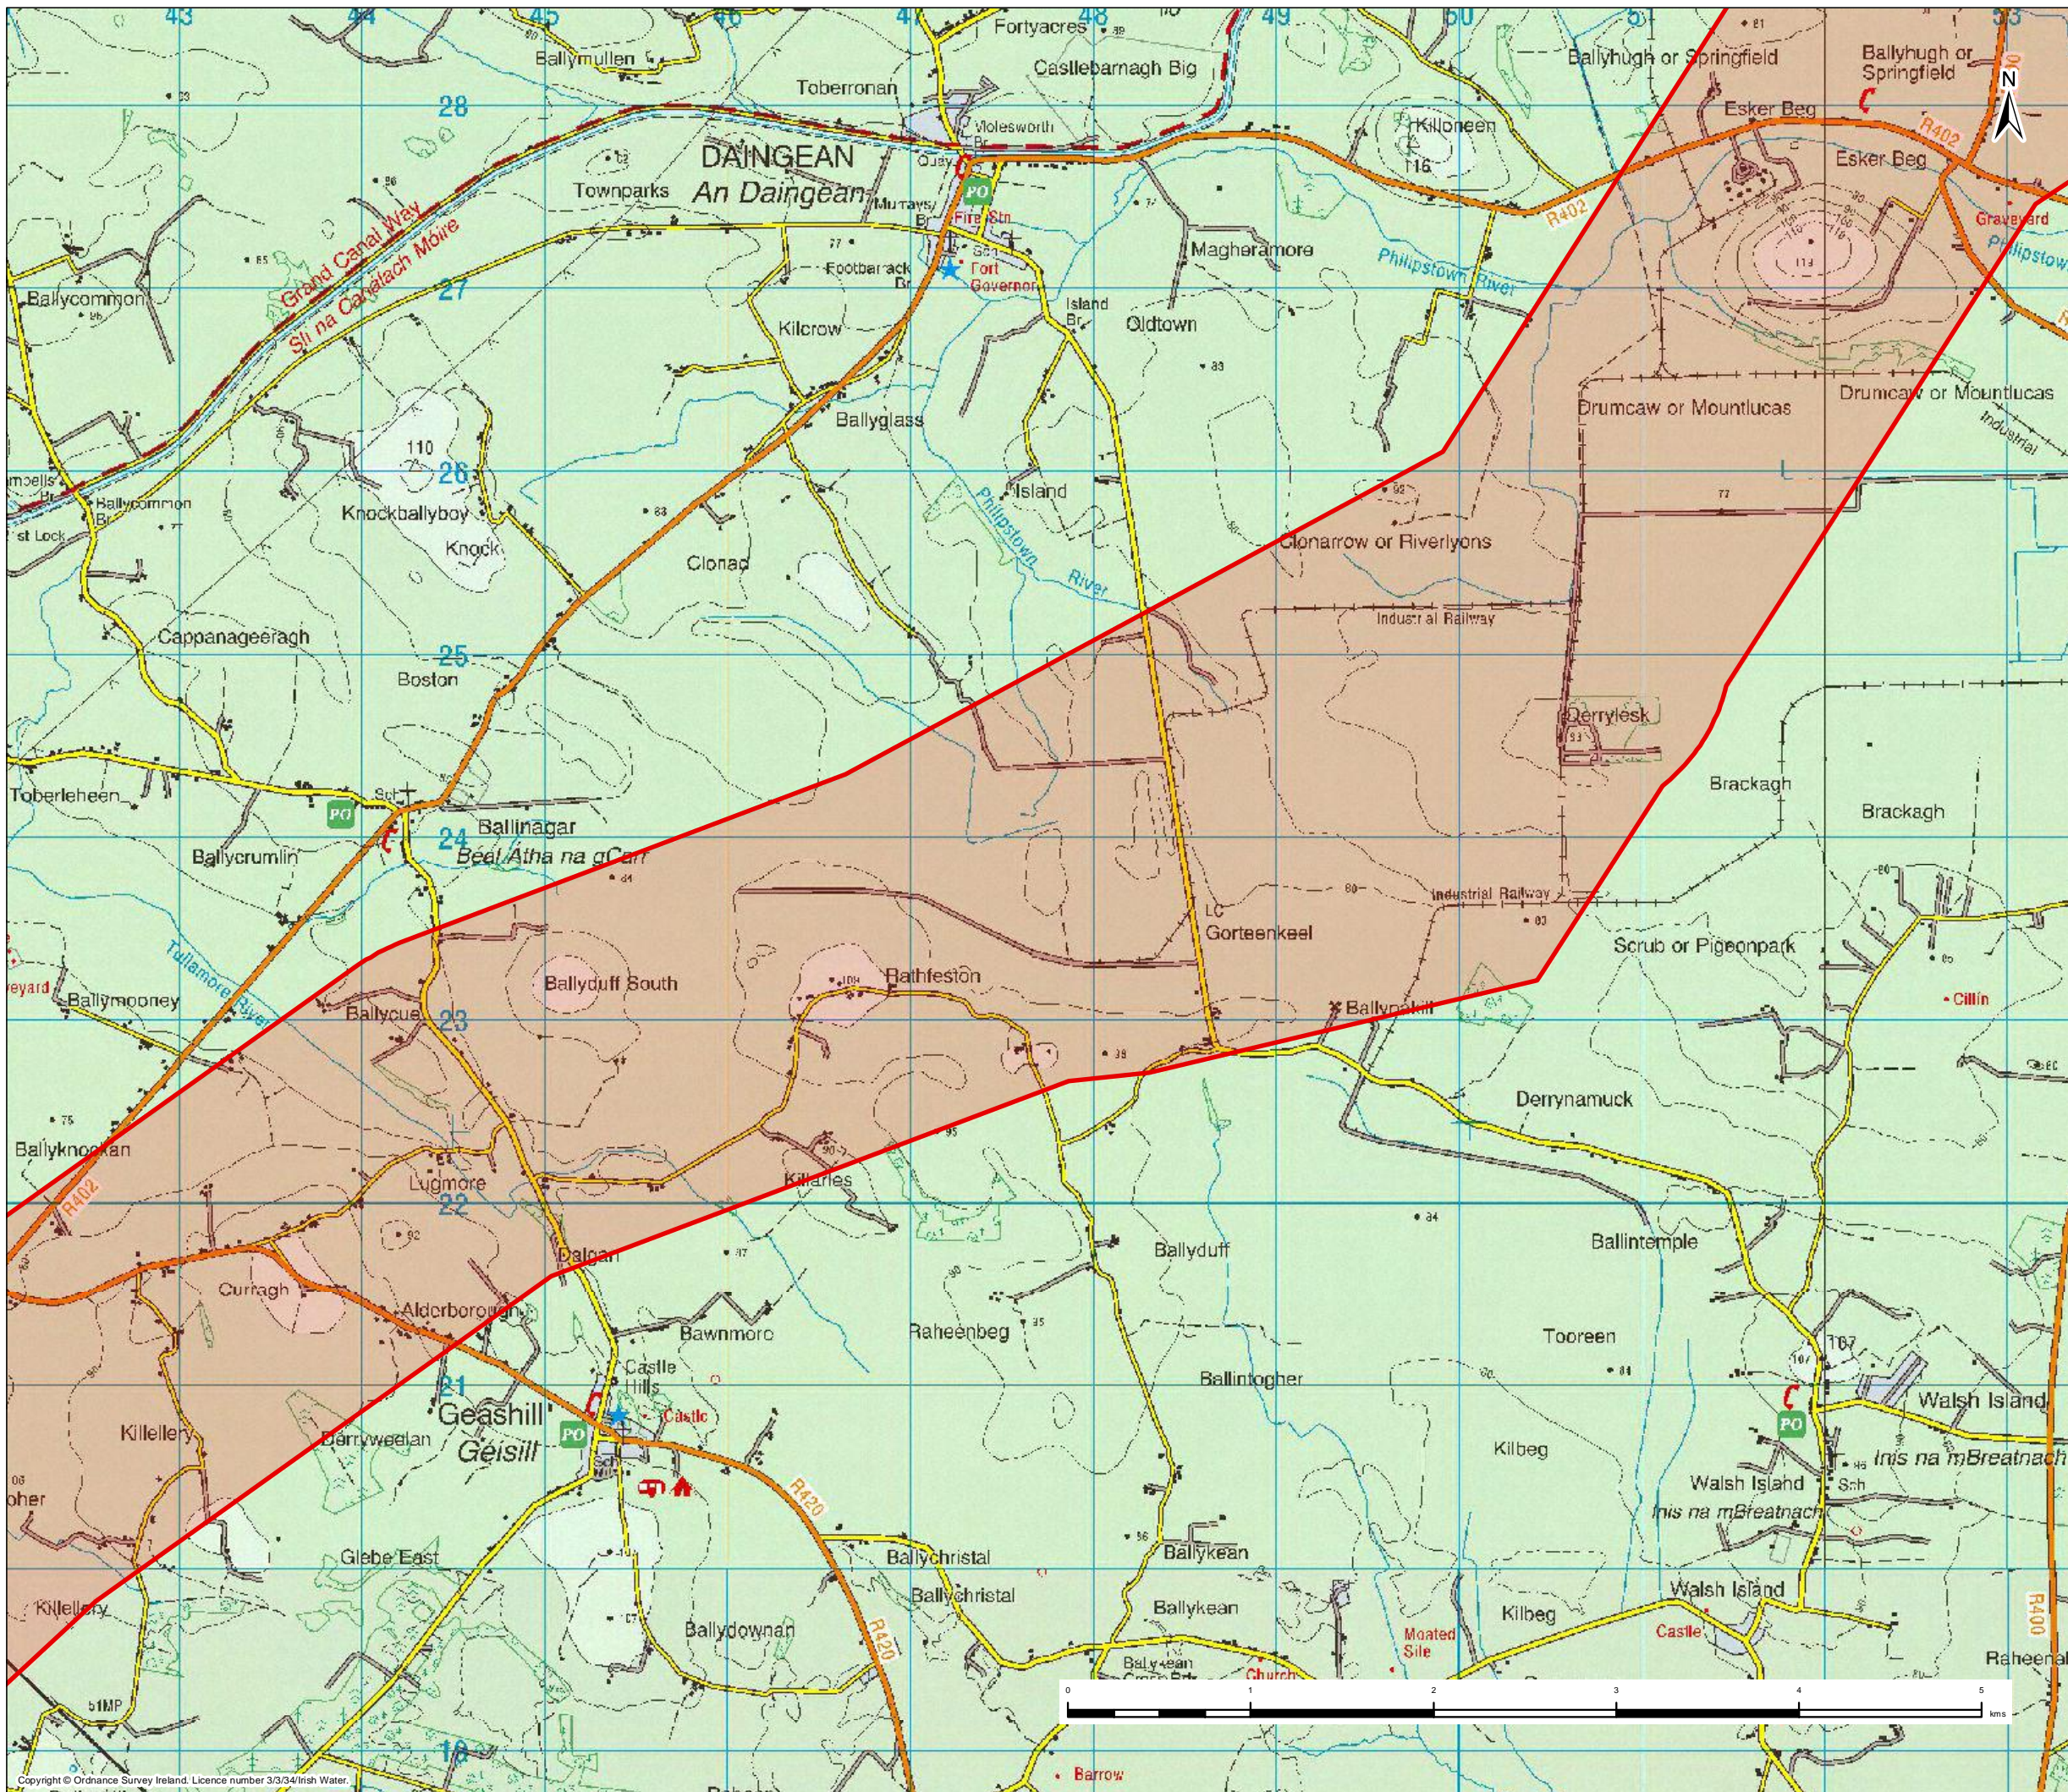

**Key**  
 Least Constrained Route Corridor

1	08/12/2015	For Issue	PW	PMcG	PMcG	MG
Rev.	Date	Purpose of revision	Drawn	Checked	Rev'd	Appr'd



Client:  UISCE  
 Project: Water Supply Project - Eastern and Midlands Region

Drawing Title: **Least Constrained Route Corridor**  
 Map 10 of 15

Drawing Status: **For Issue**

Scale @A3	1:35,000	DO NOT SCALE	
Jacobs No.	32105801	Client No.	WSP1
Drawing No.	32105801-1023		

This drawing is not to be used in whole or in part other than for the intended purpose and project as defined on this drawing. Refer to the contract for full terms and conditions.

Copyright © Ordnance Survey Ireland. Licence number 3/3/34/Irish Water.













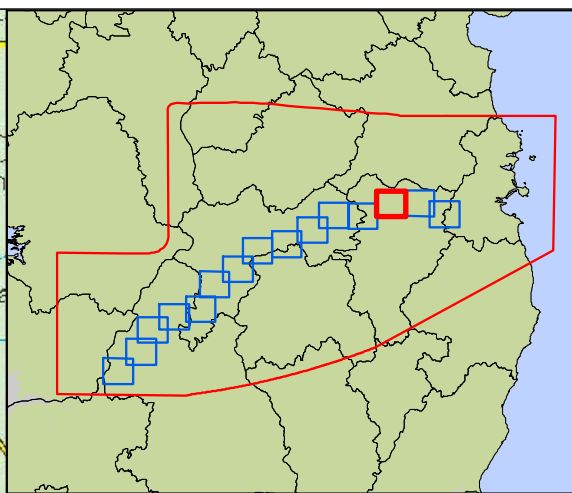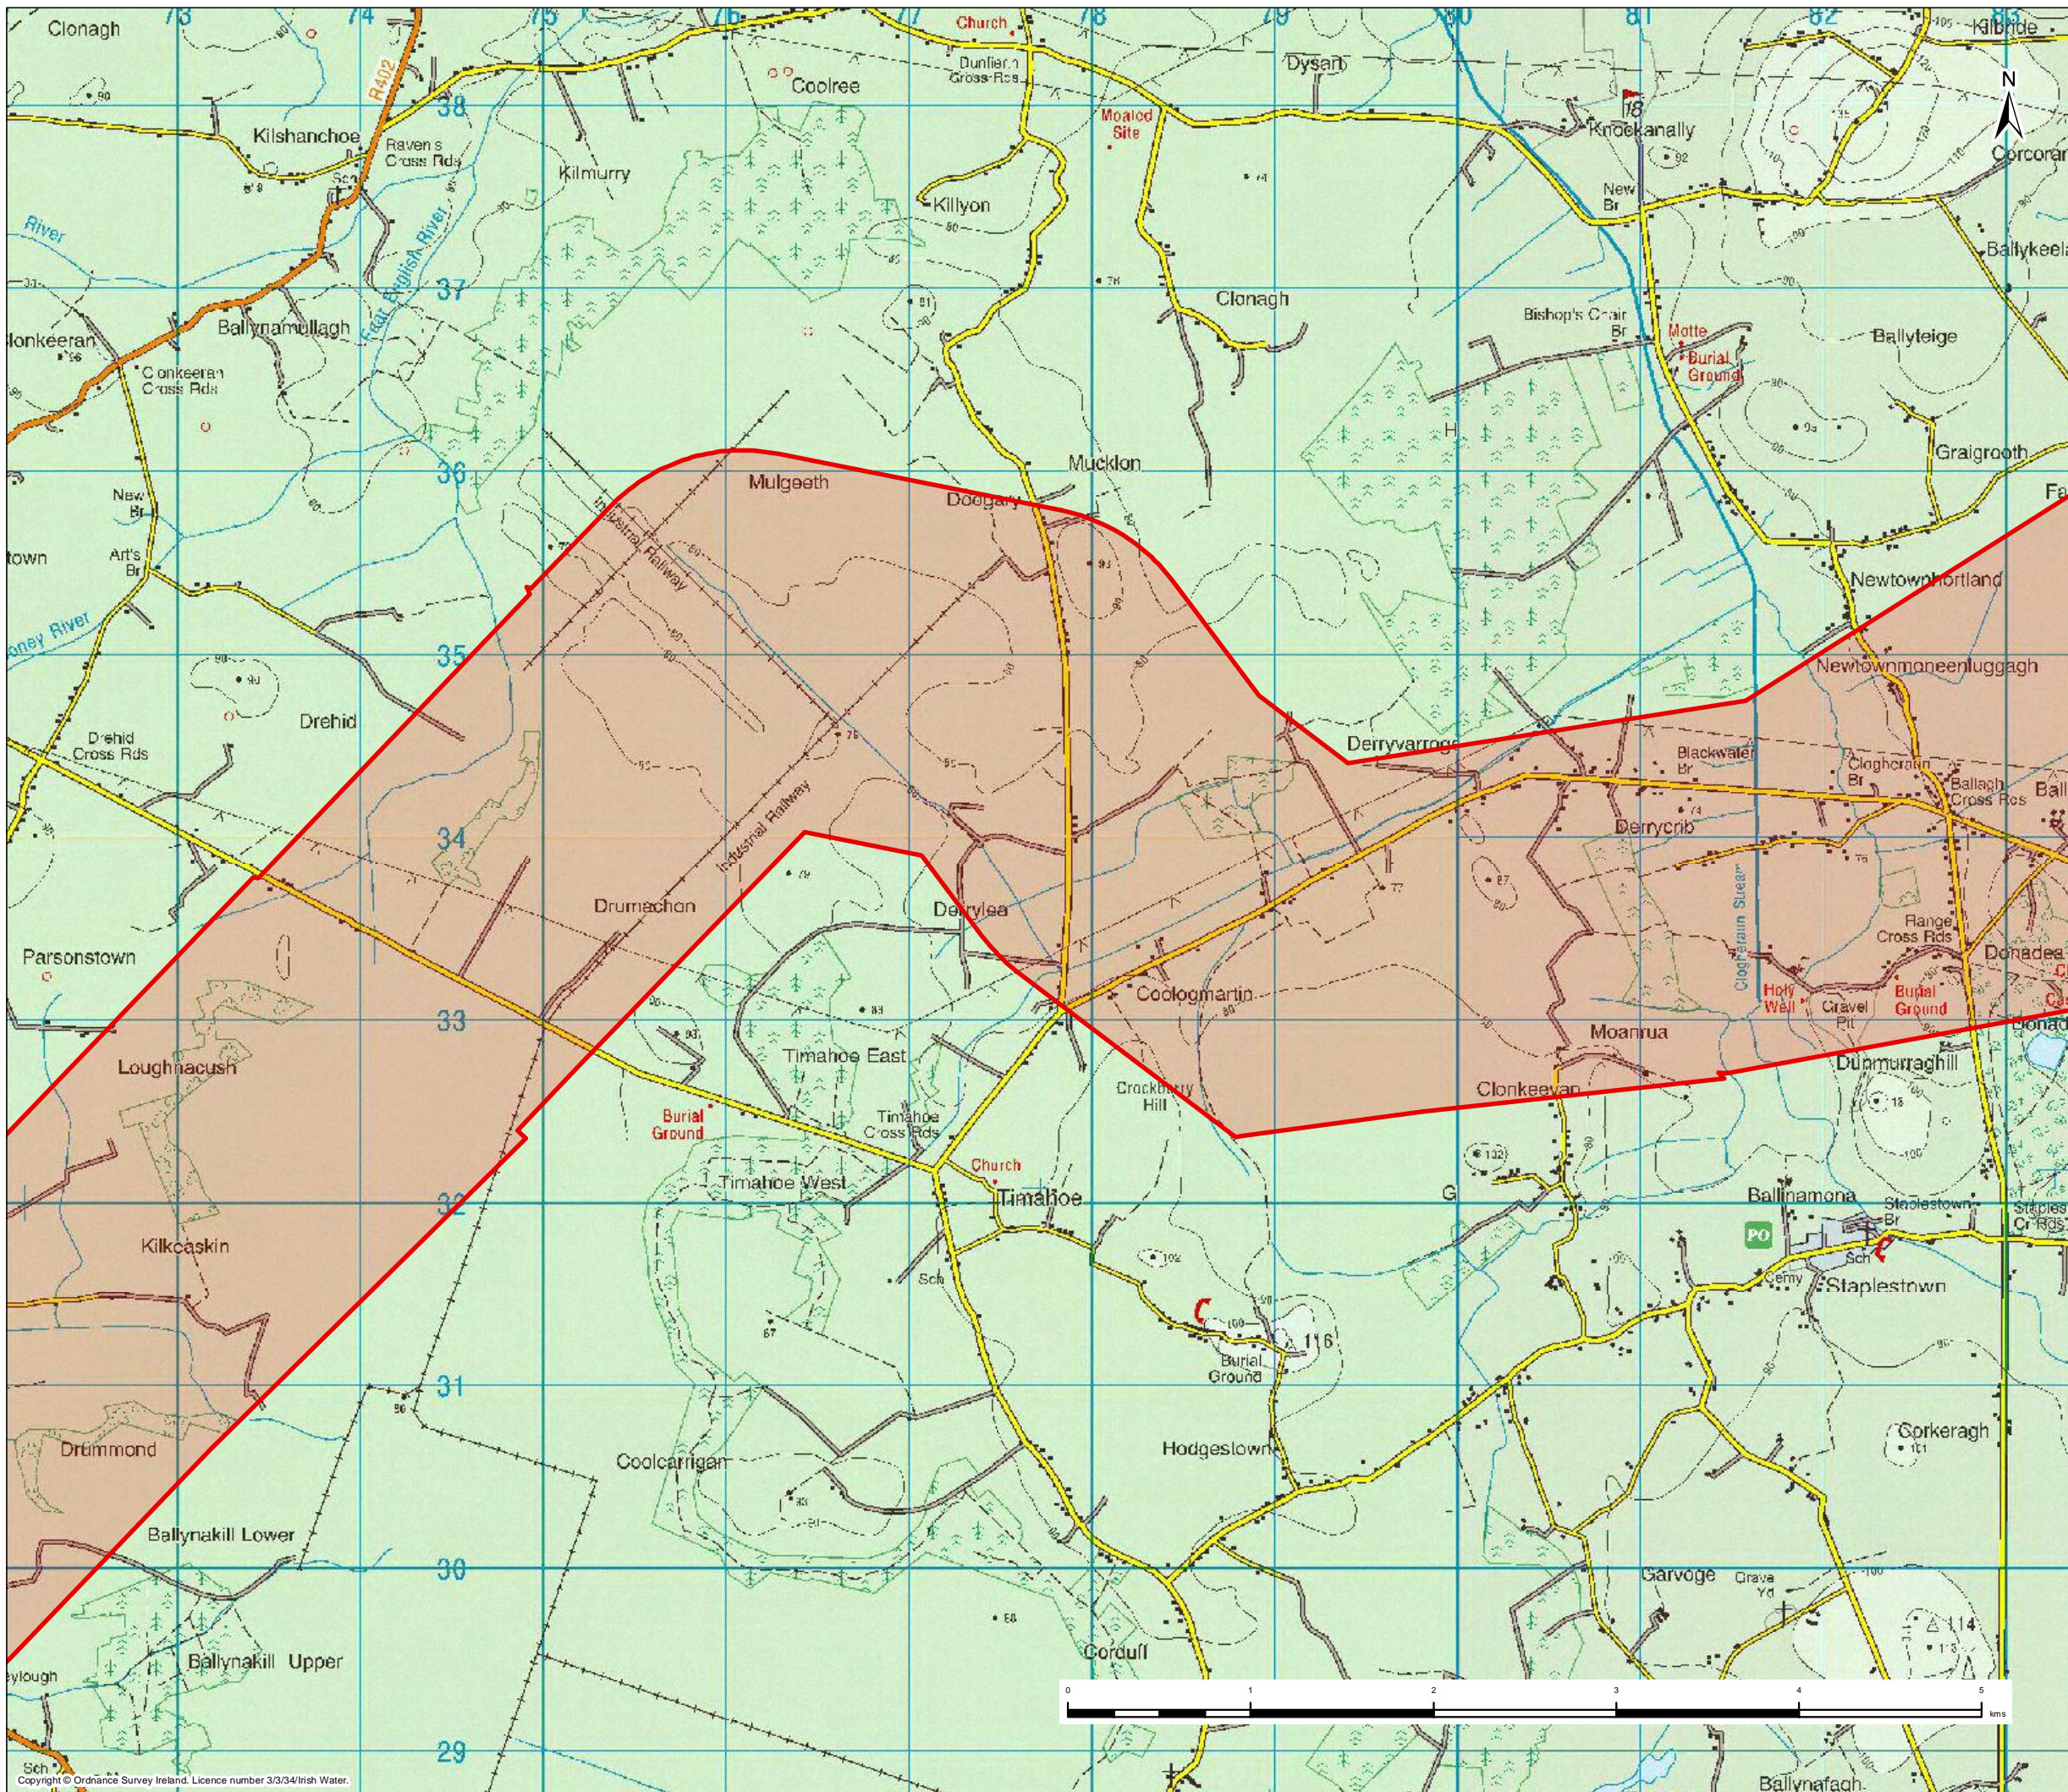

**Key**  
 Least Constrained Route Corridor

1	08/12/2015	For Issue	PW	PMcG	PMcG	MG
Rev.	Date	Purpose of revision	Drawn	Checked	Rev'd	Appr'd



Client: UISCE  
 Project: Water Supply Project - Eastern and Midlands Region



Drawing Title: **Least Constrained Route Corridor**  
 Map 13 of 15

Drawing Status	<b>For Issue</b>		
Scale @A3	1:35,000	DO NOT SCALE	
Jacobs No.	32105801	Client No.	WSP1
Drawing No.	32105801-1026		

This drawing is not to be used in whole or in part other than for the intended purpose and project as defined on this drawing. Refer to the contract for full terms and conditions.

Copyright © Ordnance Survey Ireland. Licence number 3/3/34/Irish Water.



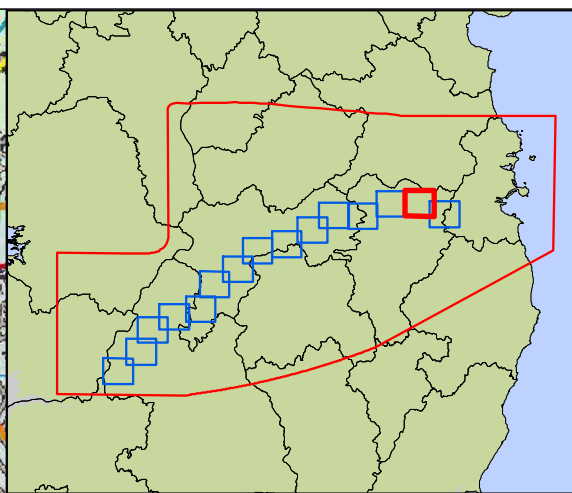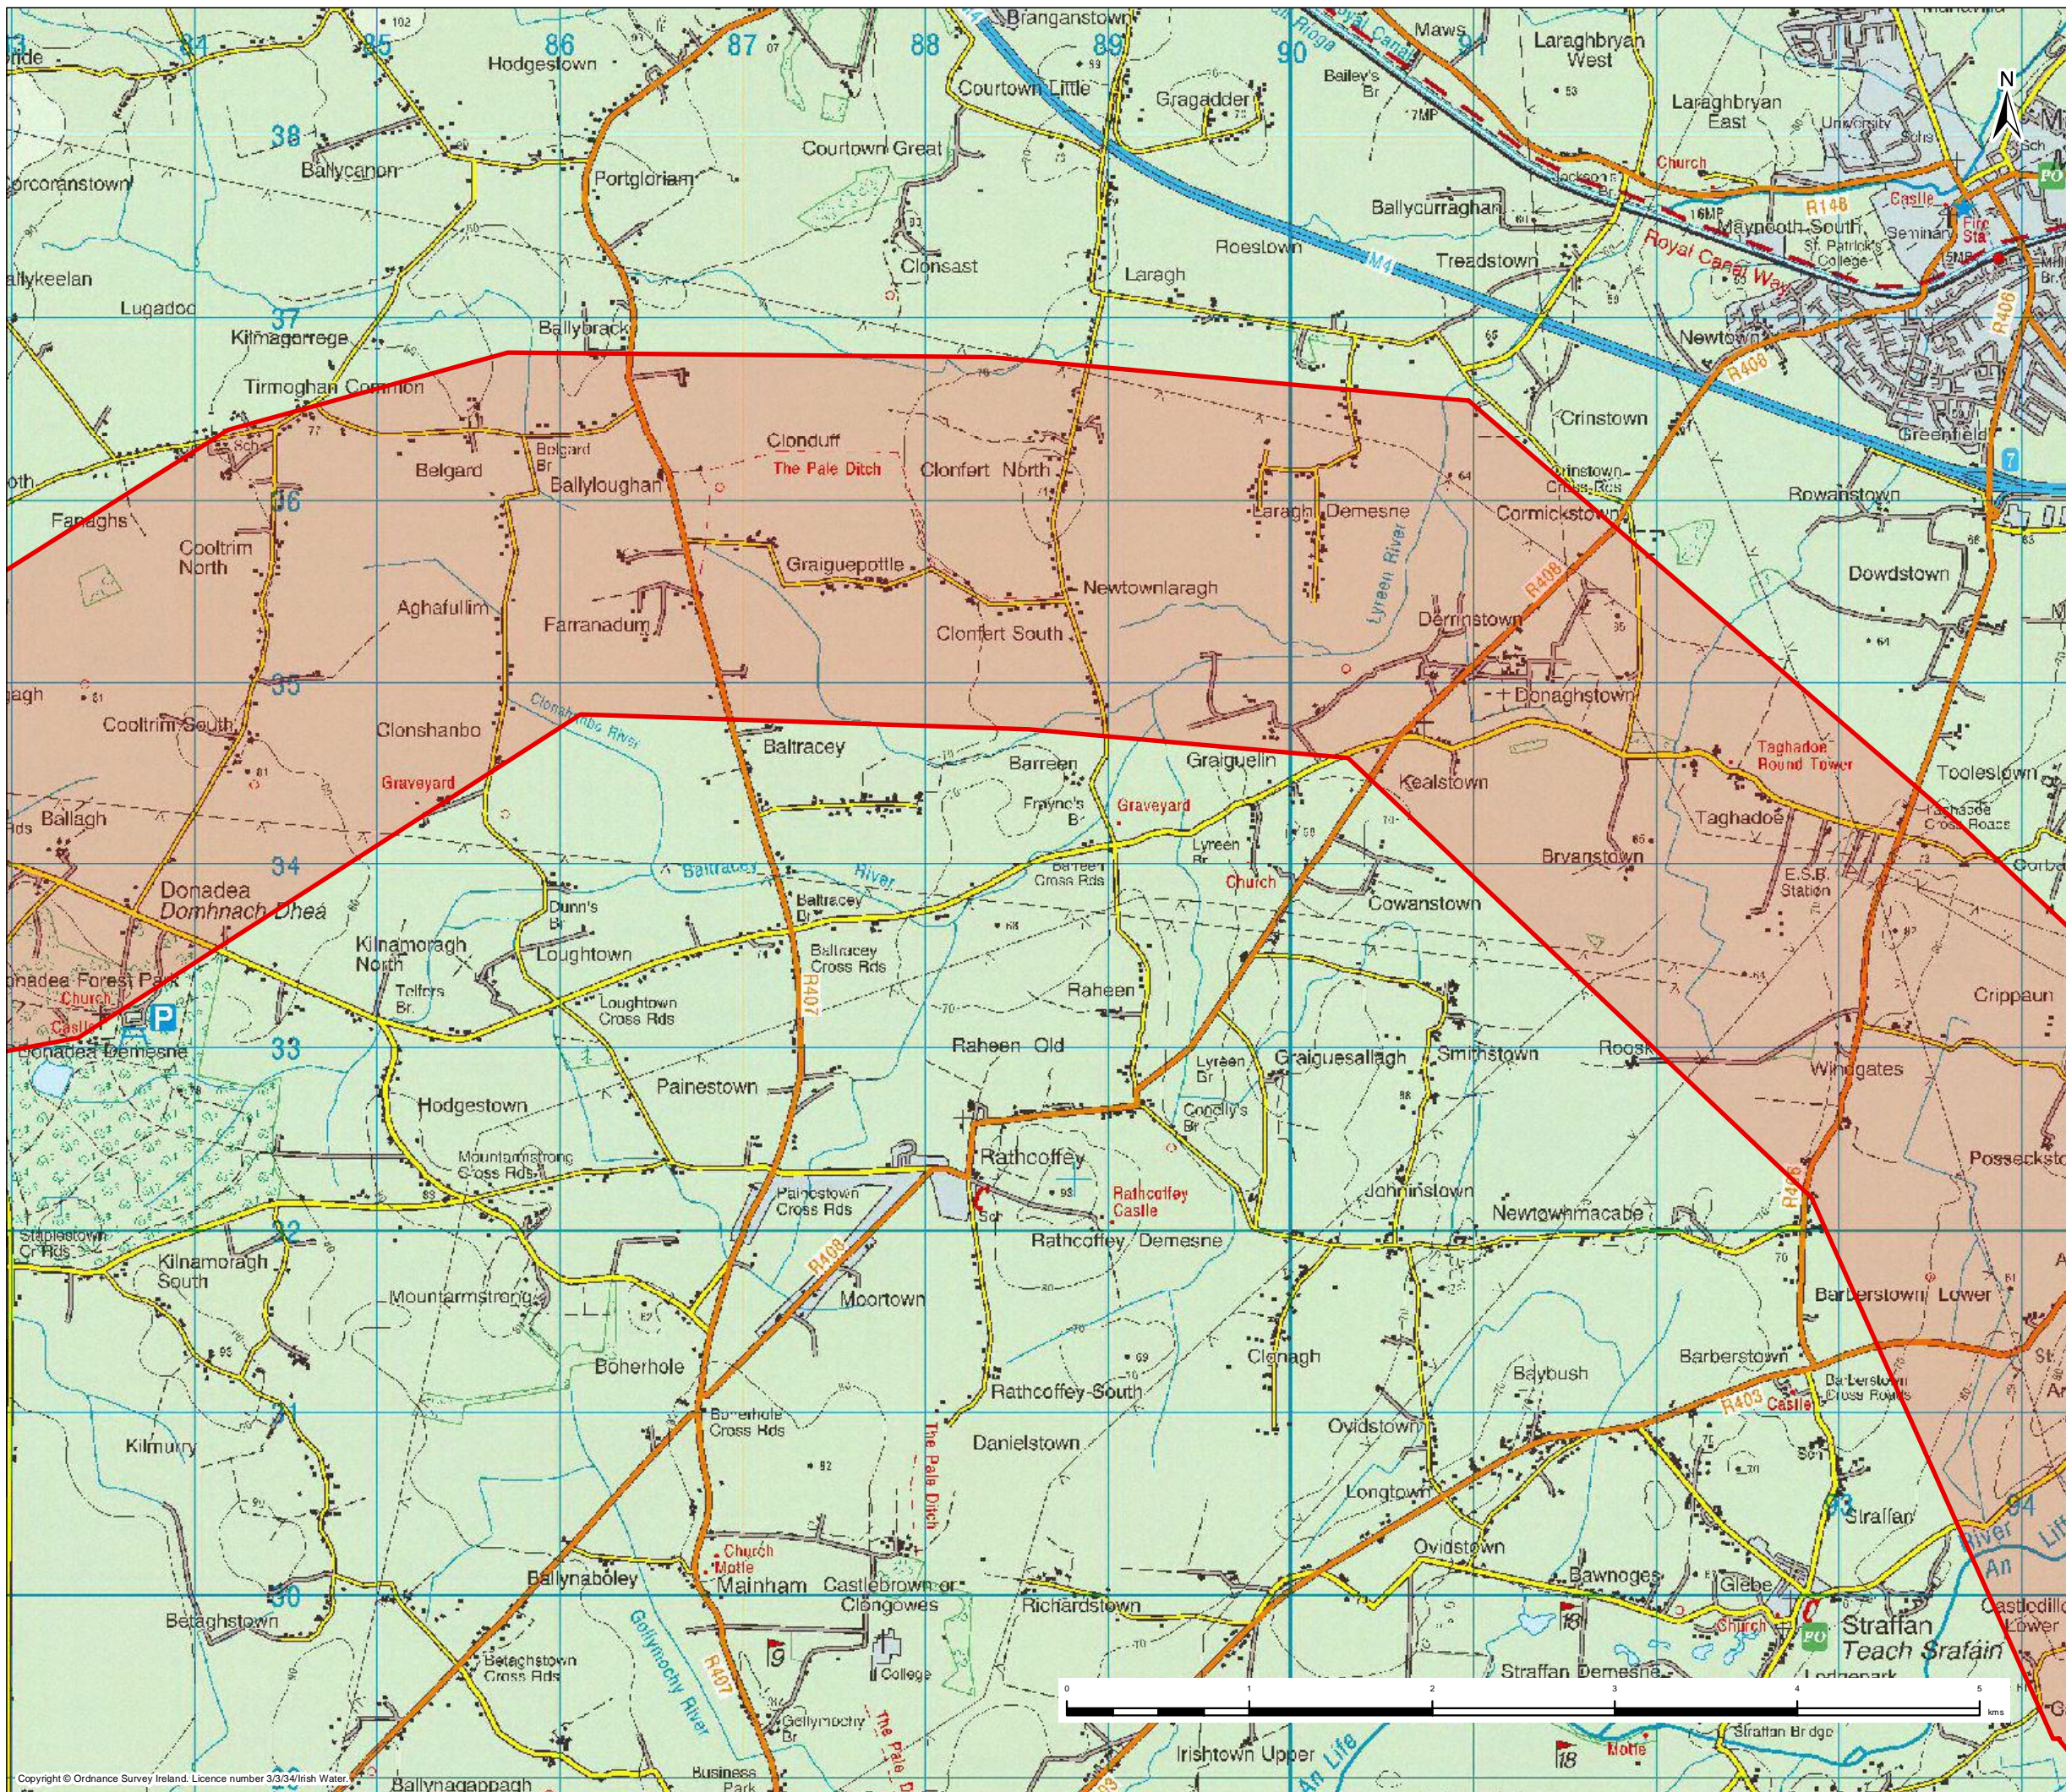

**Key**  
 Least Constrained Route Corridor

1	08/12/2015	For Issue	PW	PMcG	PMcG	MG
Rev.	Date	Purpose of revision	Drawn	Checked	Rev'd	Appr'd



Client: Water Supply Project - Eastern and Midlands Region



Project: Least Constrained Route Corridor  
 Map 14 of 15

Drawing Status: **For Issue**

Scale @A3	1:35,000	Client No.	WSP1	DO NOT SCALE
JACOBS No.	32105801	Client No.	WSP1	
Filepath	C:\Users\p.jacobson\Documents\WSP\Map 14 of 15.dwg			
Drawing No.	32105801-1027			

This drawing is not to be used in whole or in part other than for the intended purpose and project as defined on this drawing. Refer to the contract for full terms and conditions.



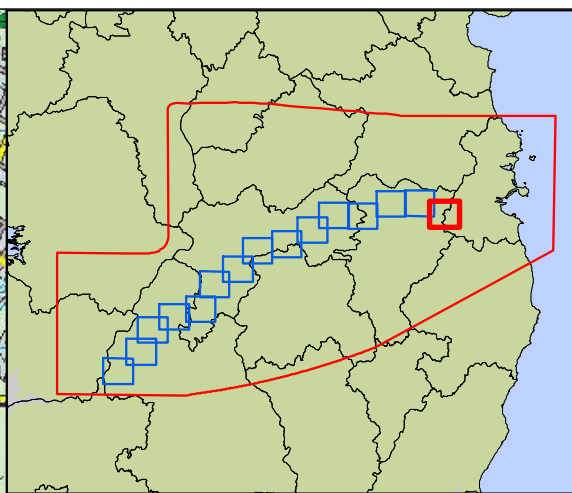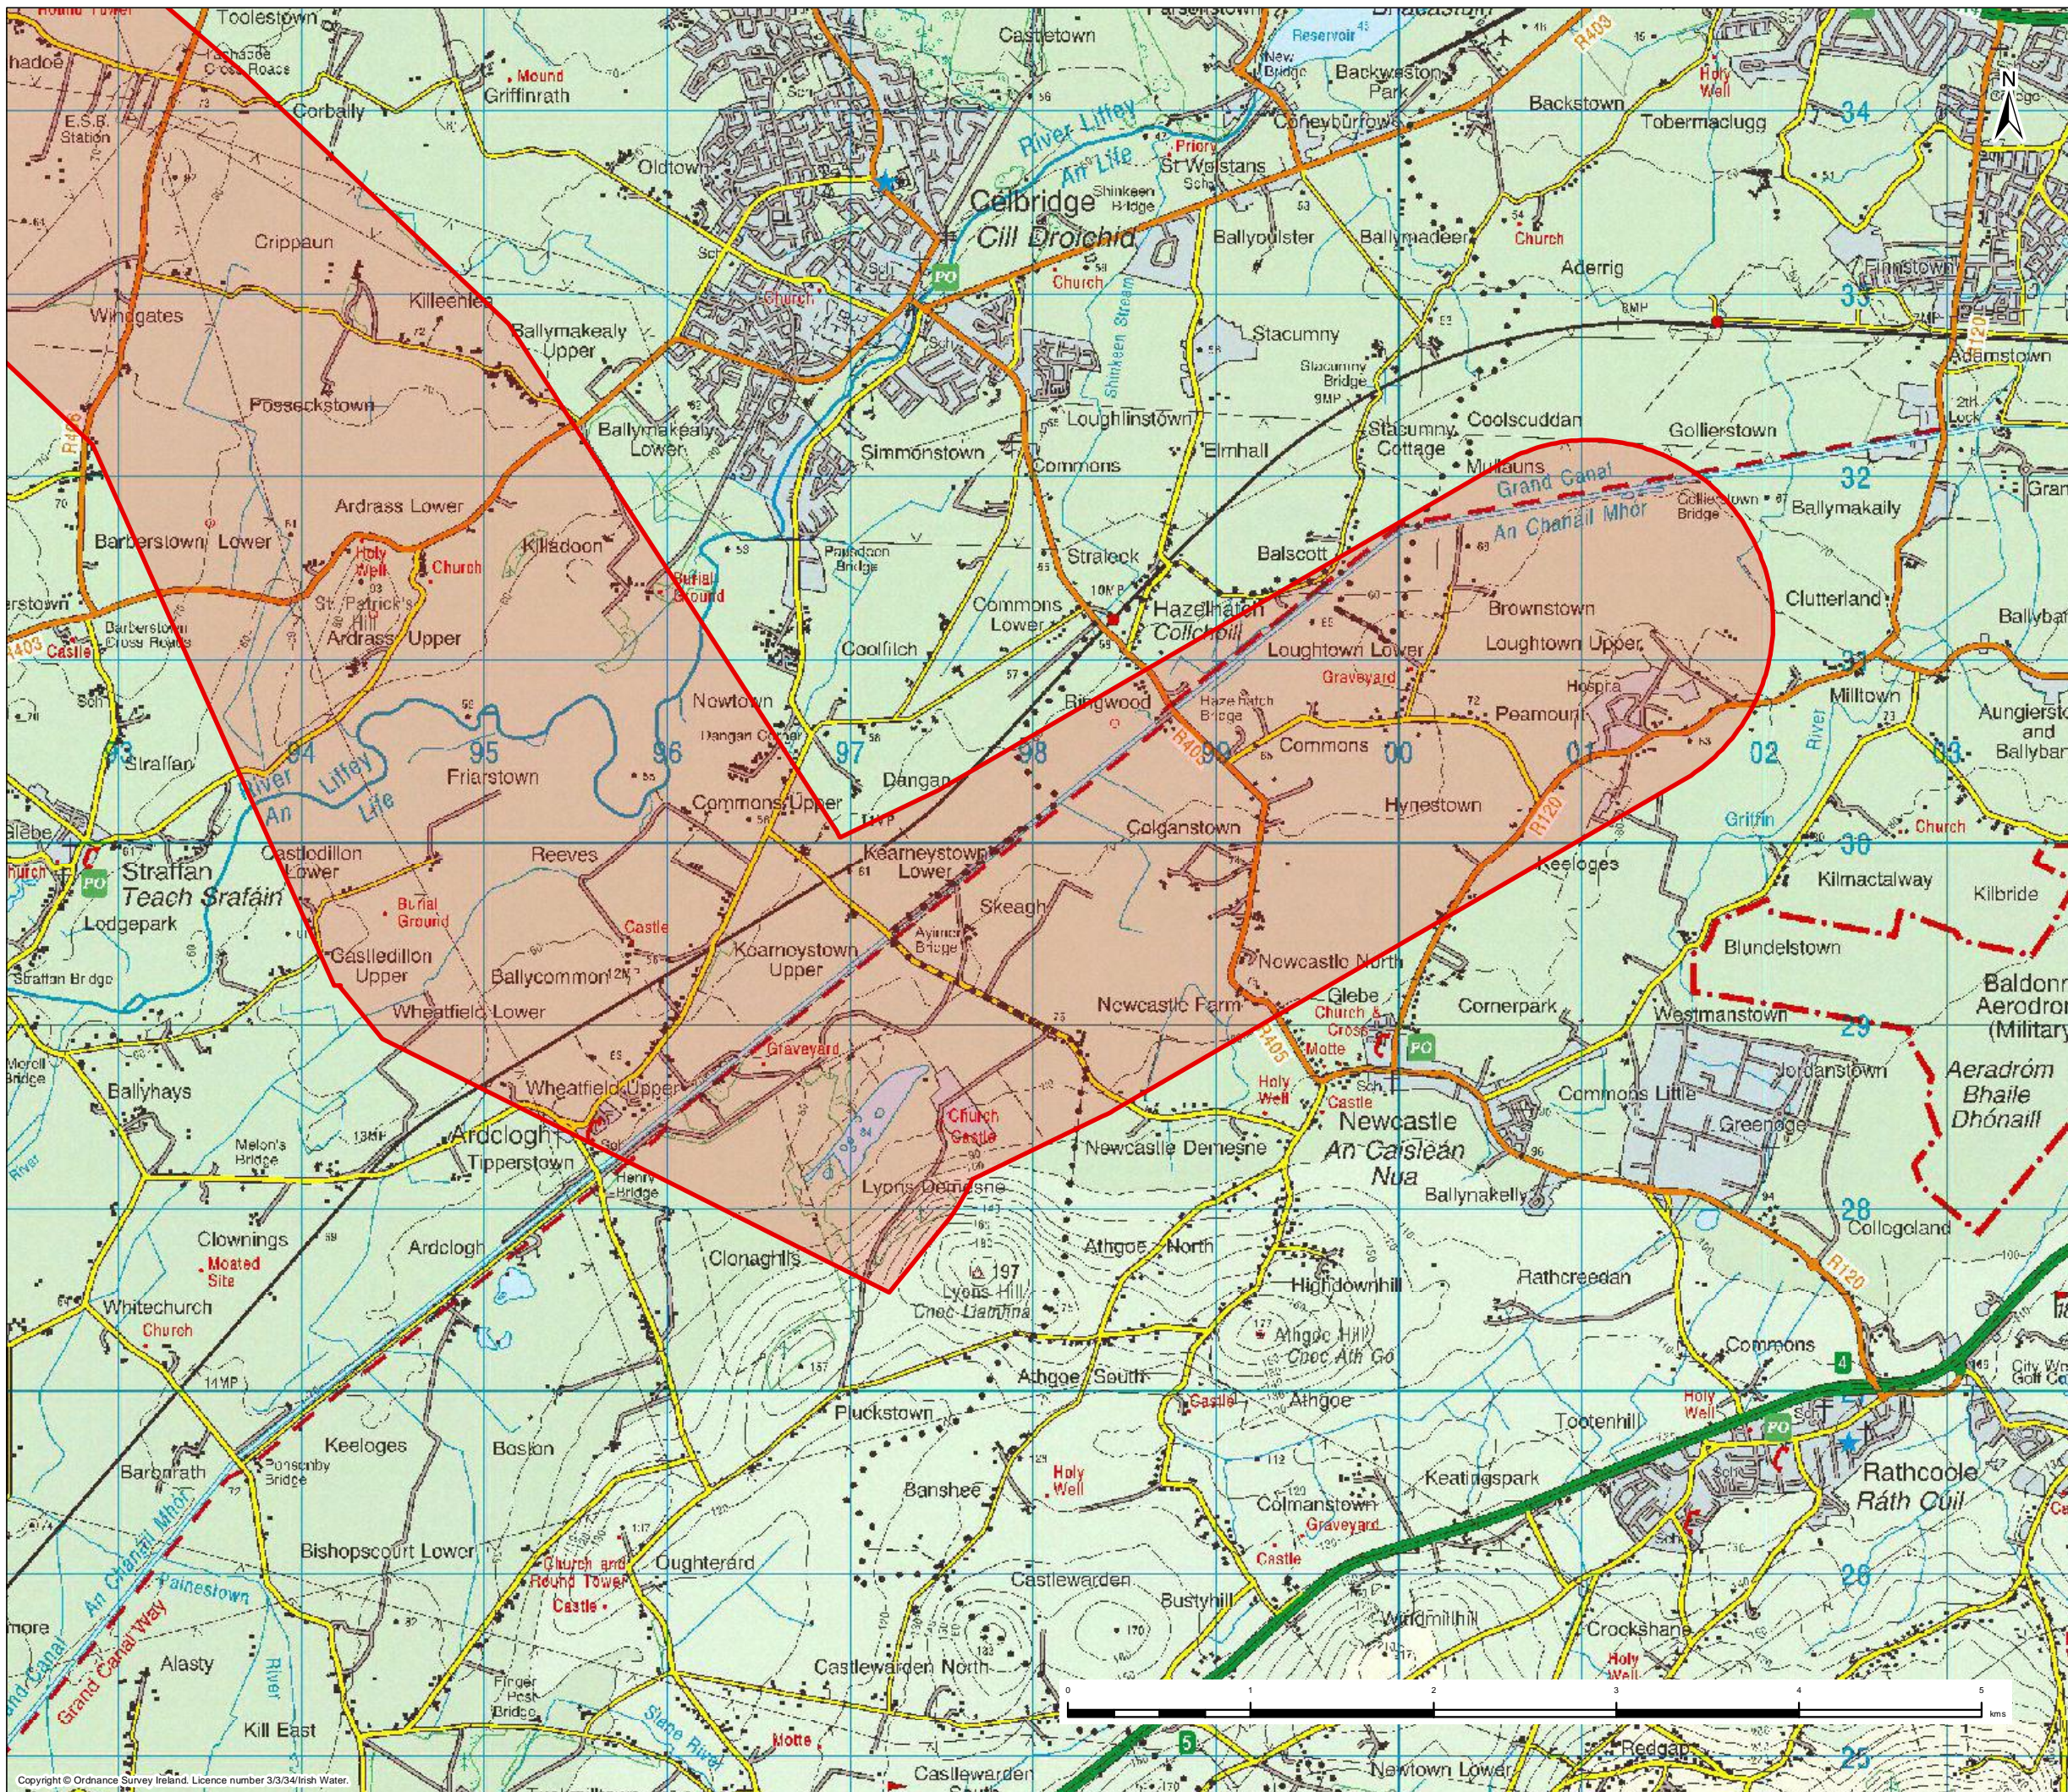

**Key**  
█ Least Constrained Route Corridor

1	08/12/2015	For Issue	PW	PMcG	PMcG	MG
Rev.	Date	Purpose of revision	Drawn	Checked	Rev'd	App'd



Client: UISCE  
 Uisce Éireann  
 Water Supply Authority

Project: Water Supply Project - Eastern and Midlands Region

Drawing Title: **Least Constrained Route Corridor**  
 Map 15 of 15

Drawing Status: **For Issue**

Scale @A3	1:35,000	DO NOT SCALE	
JACOBS No.	32105801	Client No.	WSP1
Drawing No.	32105801-1028		

This drawing is not to be used in whole or in part other than for the intended purpose and project as defined on this drawing. Refer to the contract for full terms and conditions.

Copyright © Ordnance Survey Ireland. Licence number 3/3/34/Irish Water.