


**Appendix G – Bord Gais Strategic  
Networks Map-  
Arklow**

Distribution Network: Gas network information is provided as a general guide. Ervia trading as Gas Networks Ireland (GNI) (formerly Bord Gáis Networks) cannot guarantee its accuracy and it should not be relied upon for accurate distance or depth of cover measurements. The exact location and depth of gas pipes must be verified on site by hand digging trial holes along the route of the pipes. Service pipes are not generally shown but their presence should always be anticipated. GNI does not accept any responsibility or liability to you in respect of any discrepancy, omission or deviation of the actual location of pipelines from the drawings provided.

REPRODUCED FROM THE ORDNANCE SURVEY BY PERMISSION OF THE GOVERNMENT LICENCE No. 3-3-34

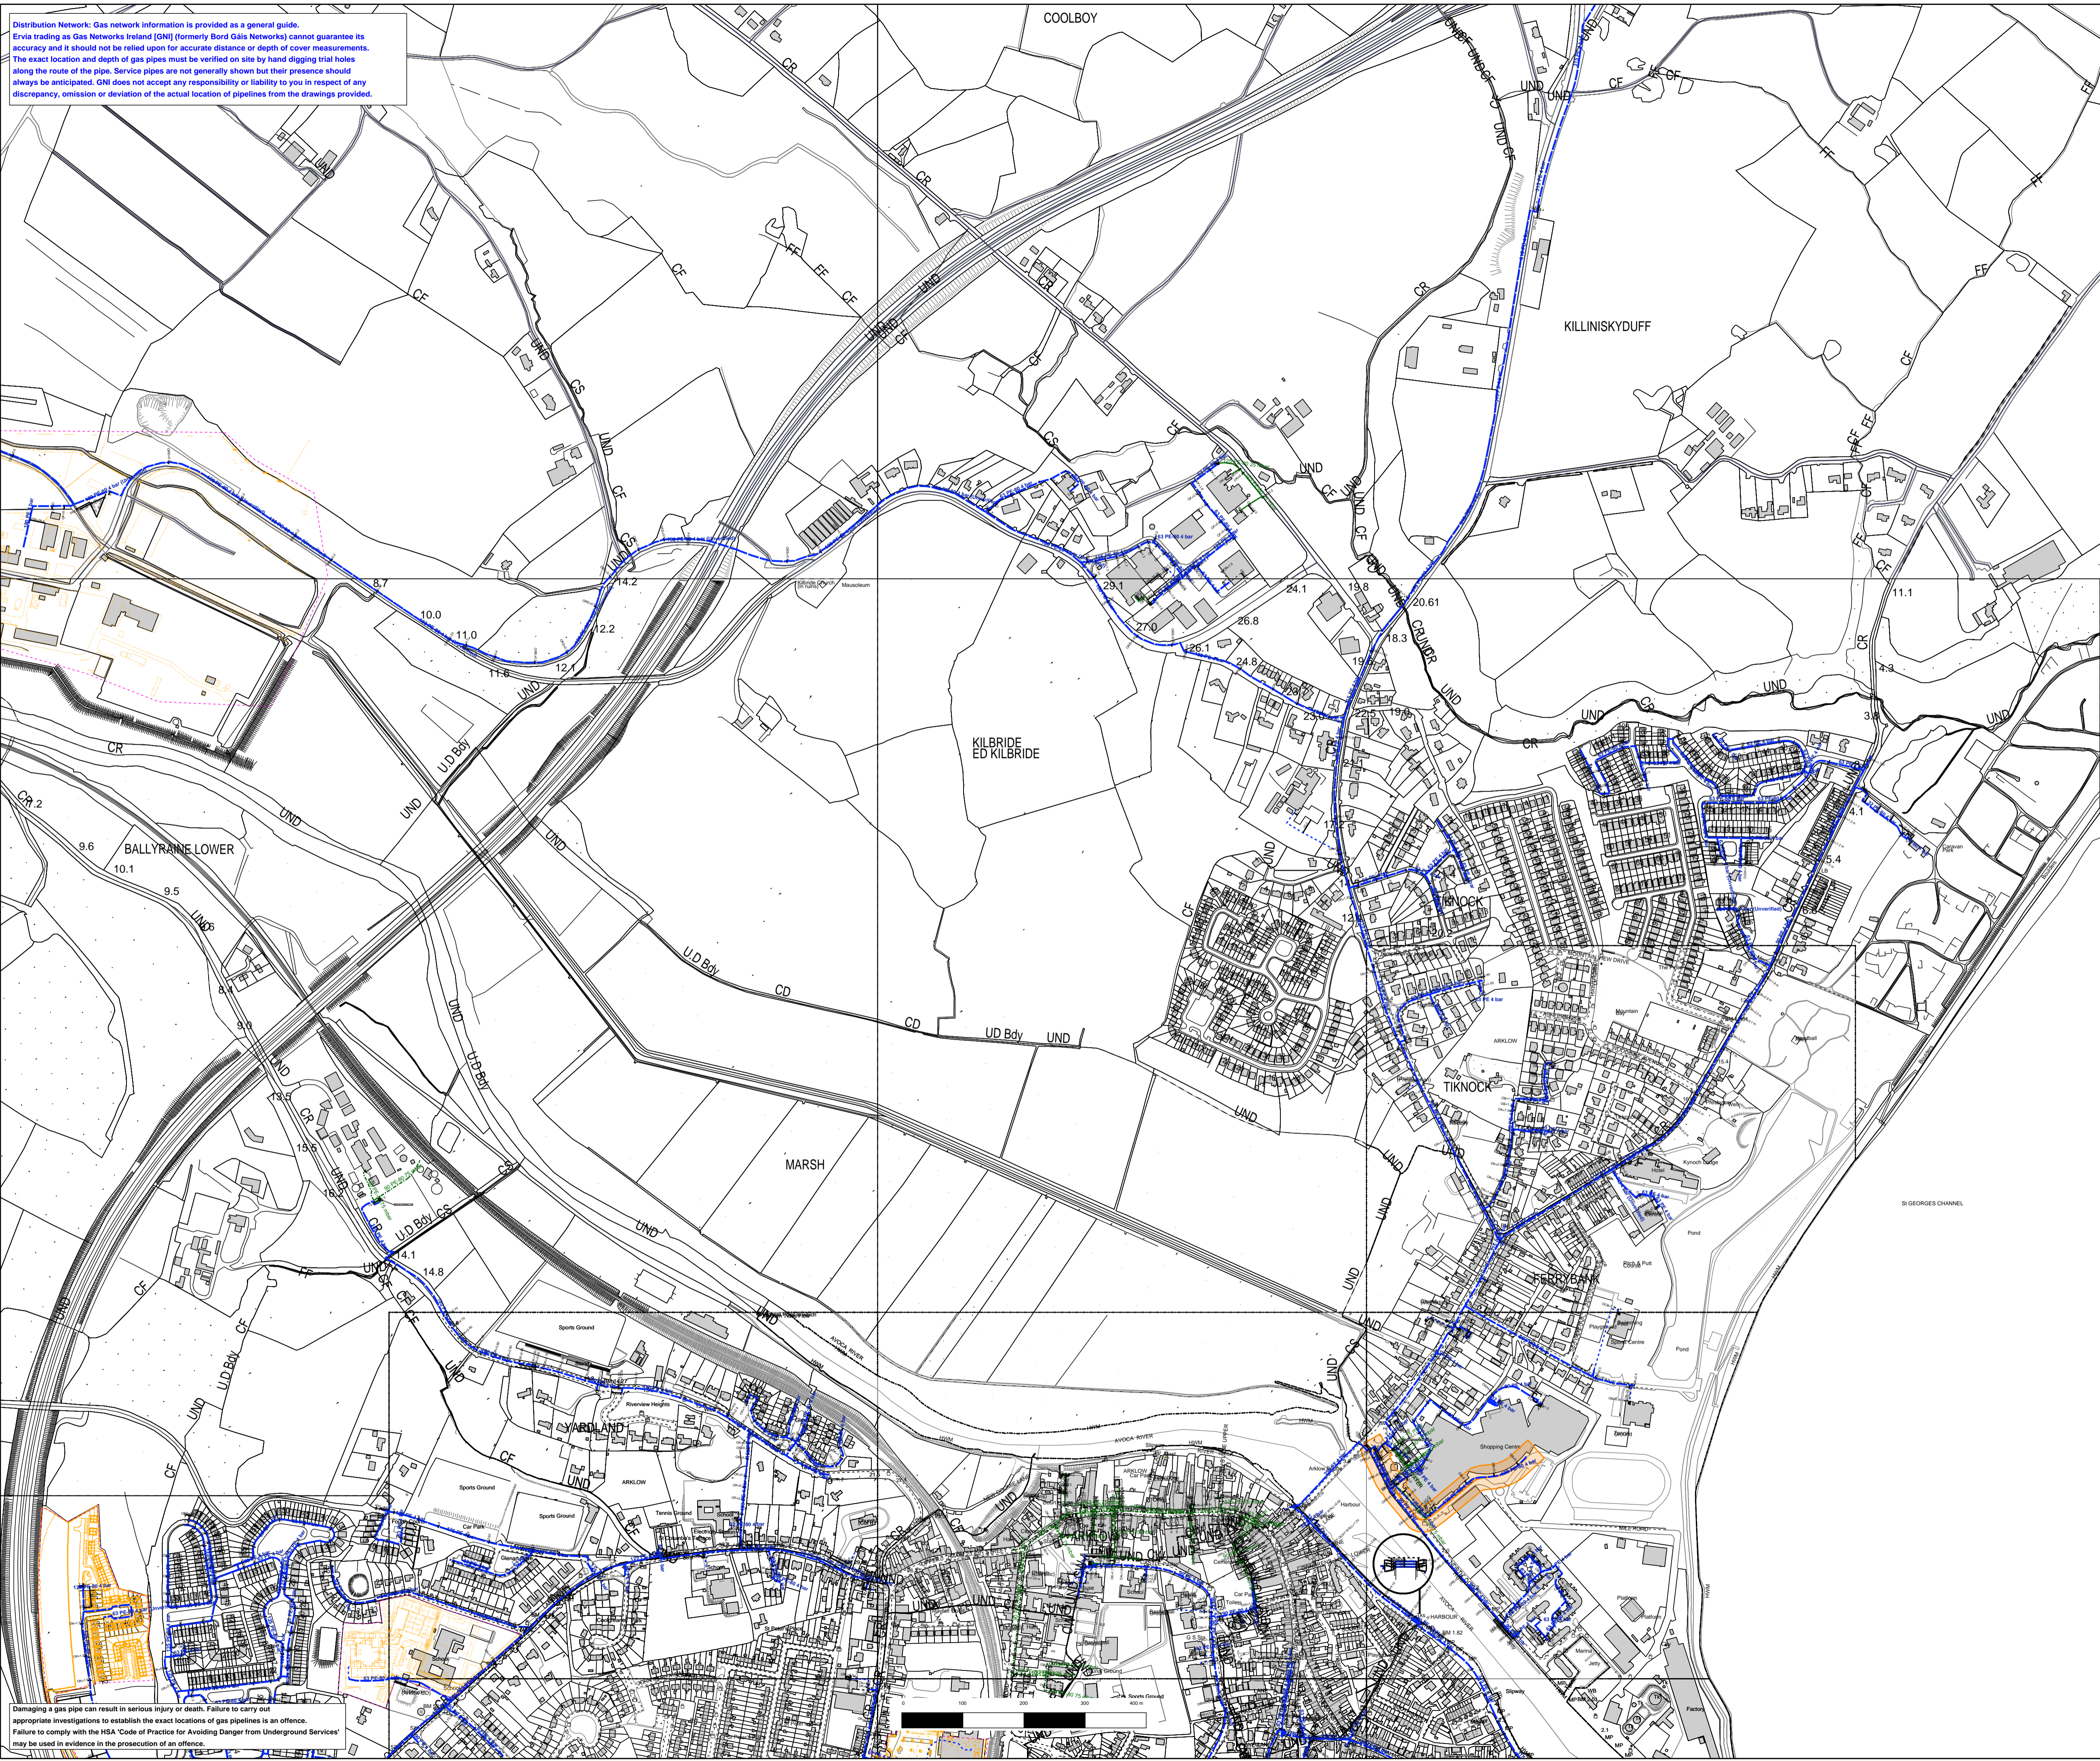

Damaging a gas pipe can result in serious injury or death. Failure to carry out appropriate investigations to establish the exact locations of gas pipelines is an offence. Failure to comply with the HSA 'Code of Practice for Avoiding Danger from Underground Services' may be used in evidence in the prosecution of an offence.

	Aurora Telecom Fibre Optic Cable
	Aurora Telecom Duct
	Aurora Telecom Sub-duct
	Aurora Telecom Inserted Gas Pipe
Contact Aurora Telecom on 1850-427-399 or (01)203-0120.	
	Transmission Pipe (High Pressure)
	Transmission Pipe (Construction Issue)
	Distribution Pipe (Medium Pressure)
	Distribution Pipe (Low Pressure)
	Service Pipe (Medium Pressure)
	Service Pipe (Low Pressure)
	Strategic Pipe (Medium Pressure)
	Strategic Pipe (Low Pressure)
	Inserted Pipe (Medium Pressure)
	Inserted Pipe (Low Pressure)
	Distribution Pipe (Abandoned)
	C=7 Cover (depth in meters)
	CP Test Point
	End Cap
	Hot Tap
	Installation
	Valve
	Mains Verification **
	Pressure Monitor
	Protection (Sleeve)
	Protection (Slabbing)
	Reducer
	Service Terminator
	Tee
	Transition
** Please contact GNI on 1850-427747 for specific information.	

Design Department - DUBLIN

### GAS NETWORK INFORMATION

Issue: BYRNE LOOBY

Location: ARKLOW

Plot Date: 20/03/15	Contact: S.CROWLEY
Plotted by: DK	Scale: 1:5000