

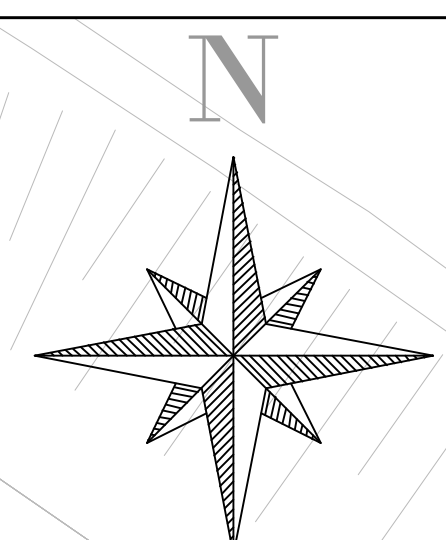


NOTE: CONFIDENTIAL NO THIRD PARTY DISCLOSURE ALLOWED  
 All rights reserved.  
 © J.B. Barry and Partners  
 T.J. O'Connor and Associates  
 Royal HaskoningDHV 2014

1. All levels are in metres and relate to O.S. Datum MGLN.  
 2. This drawing is reproduced from digital maps:  
 O.S. MAPS - Scale 1:250  
 O.S. MAPS - Scale 1:250  
 Discovery Series - Scale 1:50,000  
 3. All Maps are referenced to IRISH NATIONAL GRID (I.T.M.)  
 4. Reproduced from the Ordnance Survey of Ireland by Permission of the Government. License No. 3-1-14.

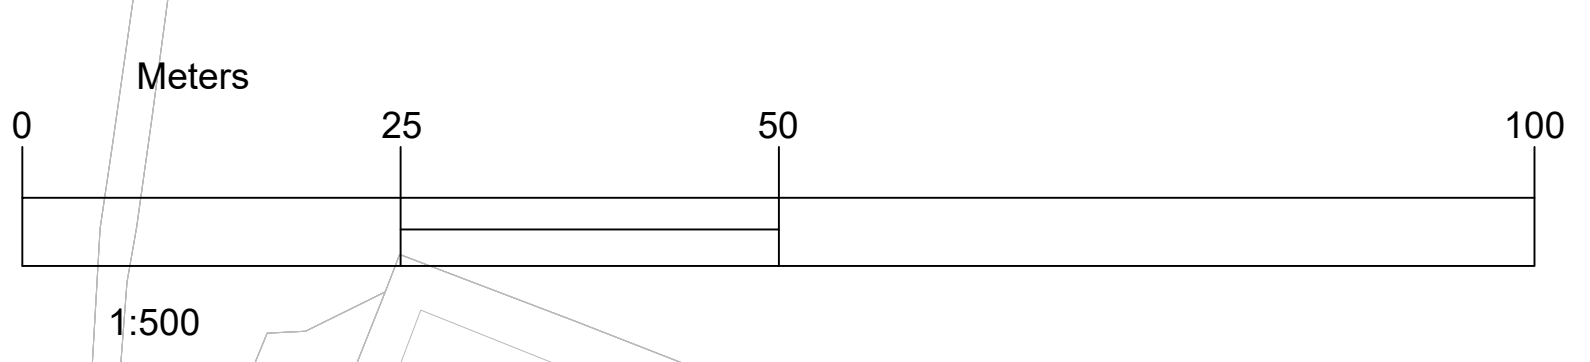

- LEGEND:**
- SITE DEVELOPMENT BOUNDARY
  - BOUNDARY WALL (TYPE 1)
  - CHAINLINK FENCING (TYPE 2)
  - PALISADE FENCING (TYPE 3)
  - BOUNDARY WALL
  - GRASS/LANDSCAPING
  - WILD MEADOW
  - EXISTING ROADS & FOOTPATH
  - PROPOSED ROADS
  - PROPOSED FOOTPATHS
  - REINFORCED GRASS
  - PERMEABLE PAVING
  - PROPOSED SWALES
  - PROPOSED PLANTING
  - ESB OVERHEAD 110KV
  - ESB OVERHEAD 38KV
  - ESB UNDERGROUND 38KV

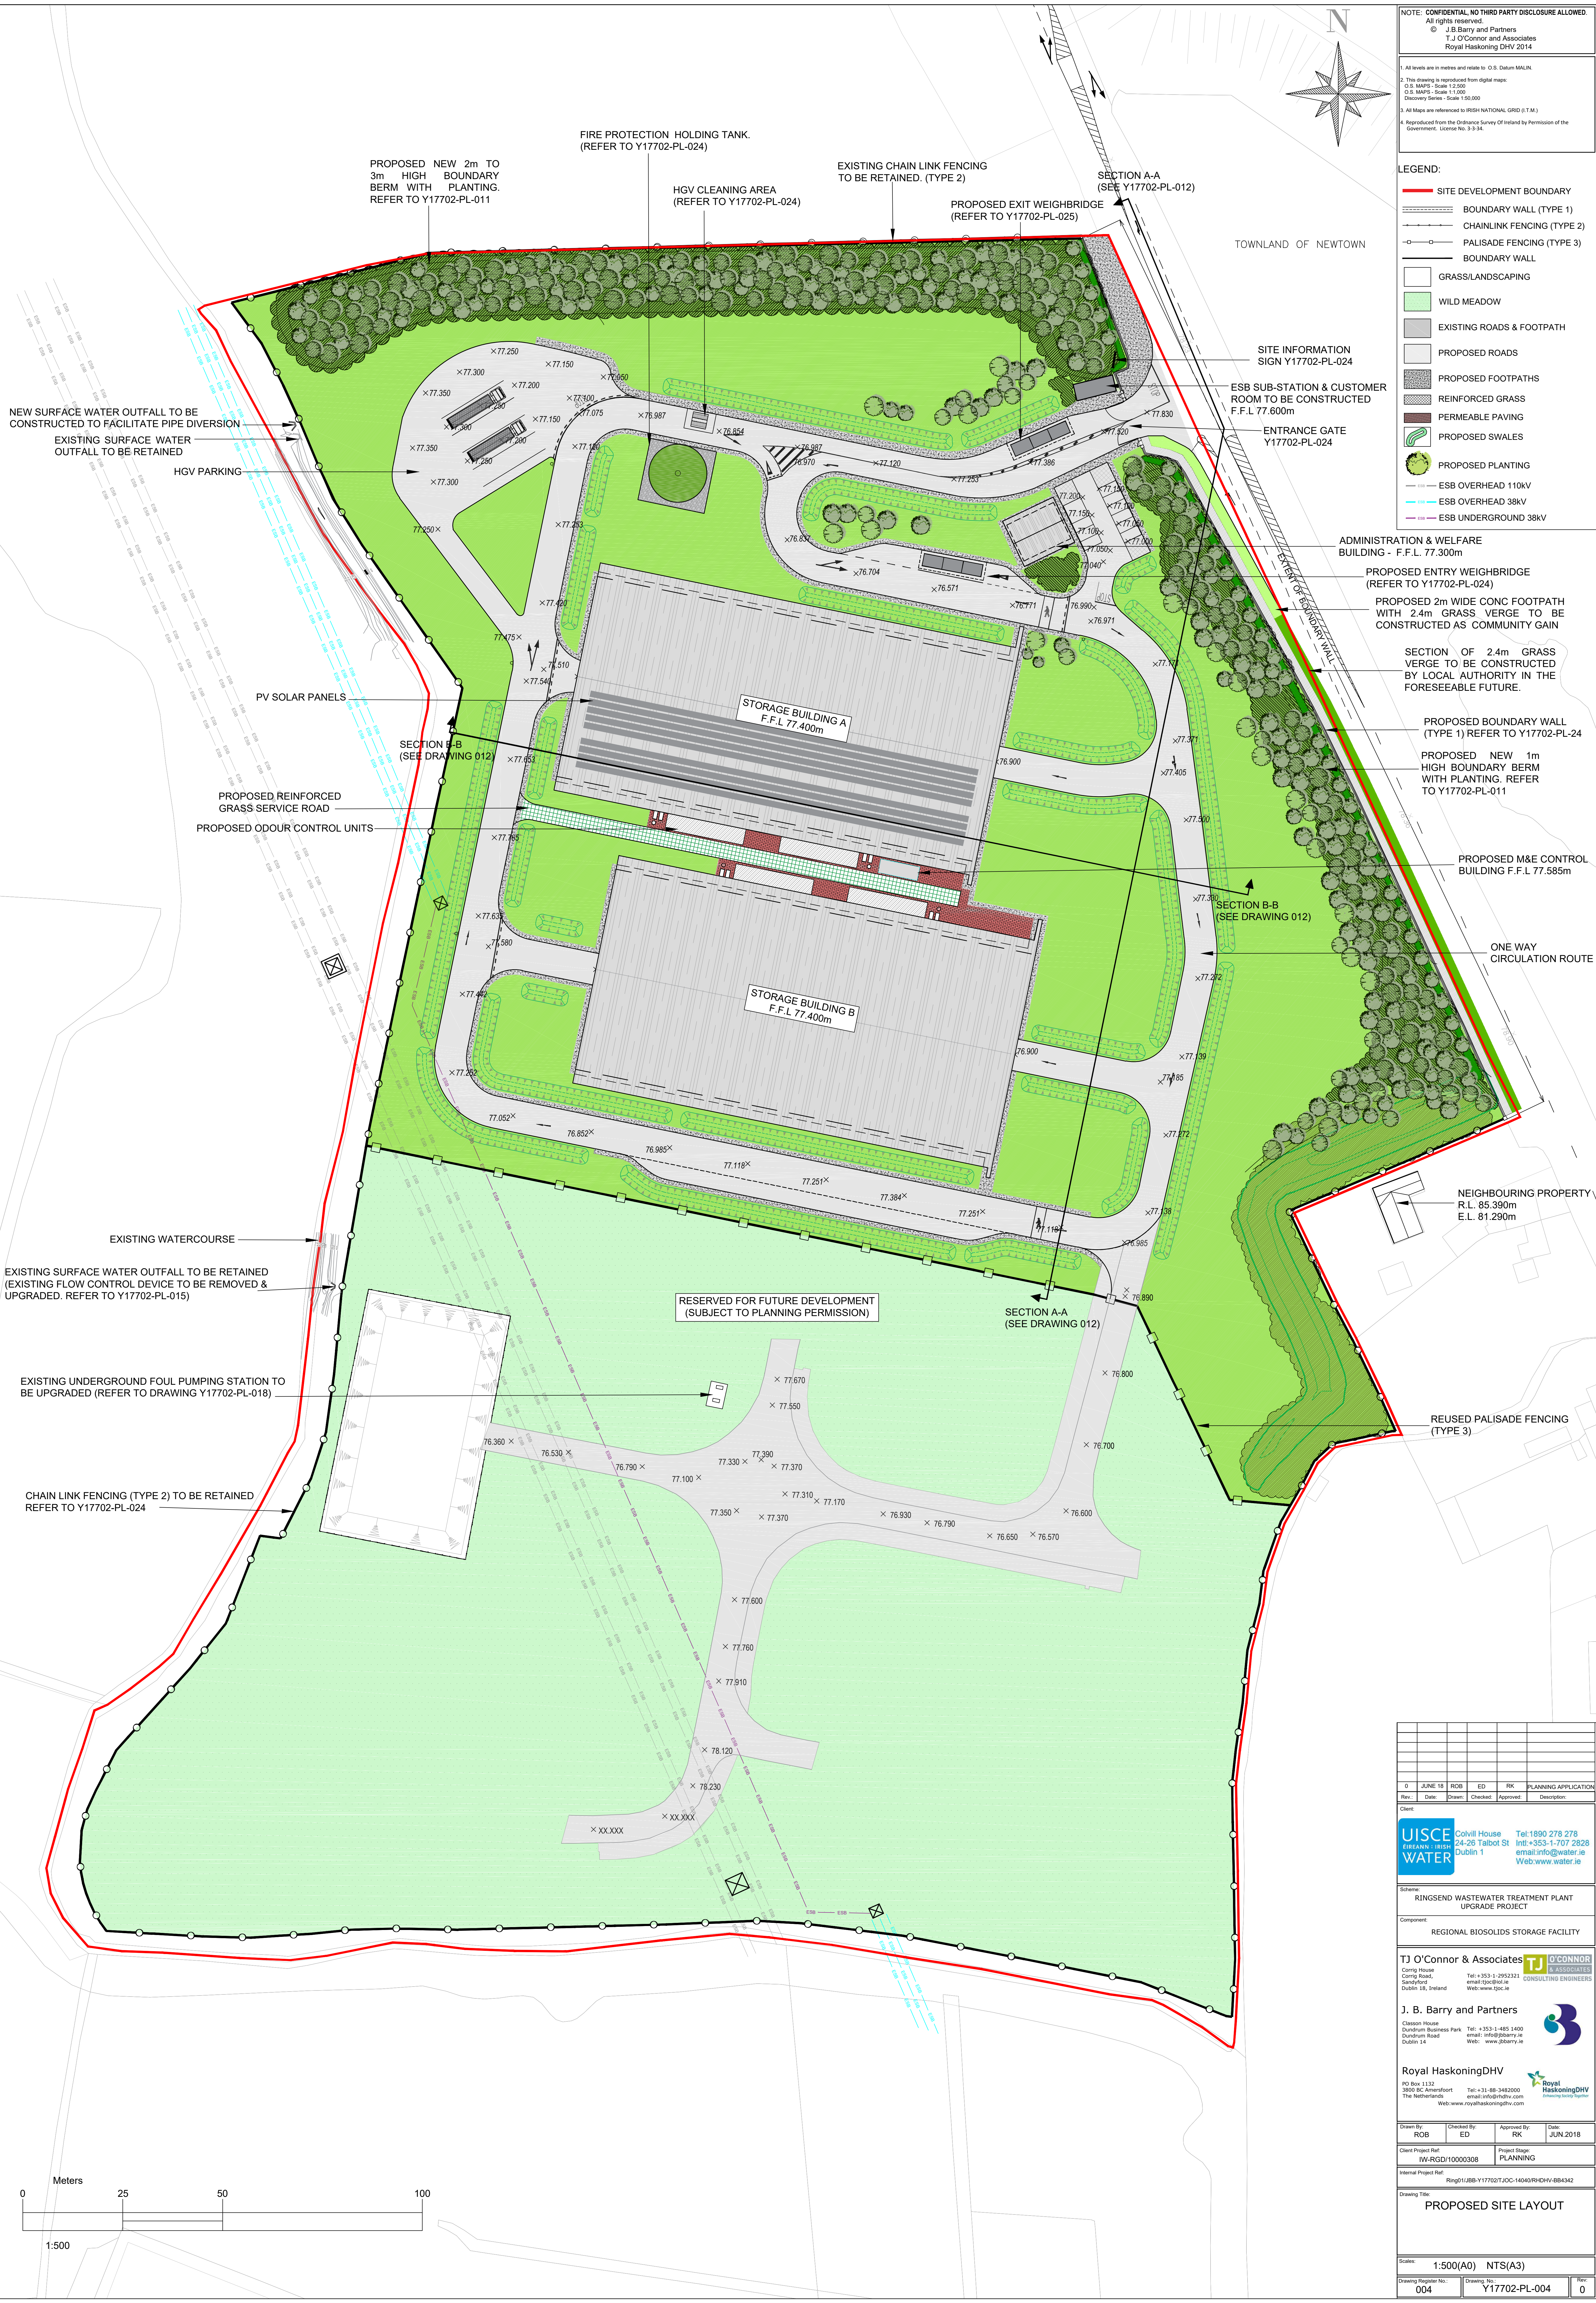

Rev.	Date	Drawn	Checked	Approved	Description
0	JUNE 18	ROB	ED	RK	PLANNING APPLICATION

Client:

**UISCE WATER** Colville House Tel: 1890 278 278  
 24-26 Talbot St Int: +353-1-707 2528  
 Dublin 1 email: info@uisce.ie  
 Web: www.uisce.ie

Scheme: RINGSEND WASTEWATER TREATMENT PLANT UPGRADE PROJECT

Component: REGIONAL BIOSOLIDS STORAGE FACILITY

**T.J. O'Connor & Associates** T.J. O'CONNOR  
 Conry Road, Tel: +353-1-2952321  
 Sandymount, email: info@tjoa.ie  
 Dublin 18, Ireland Web: www.tjoa.ie

**J. B. Barry and Partners**  
 Clason House Tel: +353-1-485 1400  
 Dundrum Business Park, email: info@jbb.ie  
 Dundrum Road, Dublin 14 Web: www.jbb.ie

**Royal HaskoningDHV**  
 PO Box 1123 Tel: +31-88-1482000  
 3800 KC Amersfoort email: info@rhdhv.com  
 The Netherlands Web: www.royalhaskoningdhv.com

Drawn By: ROB Checked By: ED Approved By: RK Date: JUN 2018

Client Project Ref: RW-RGD/10000308 Project Stage: PLANNING

Internal Project Ref: Ring01JBB-Y17702JOC-14040RH/DHV-BB4342

Drawing Title: **PROPOSED SITE LAYOUT**

Scale: 1:500(A0) NTS(A3)

Drawing Register No: 004 Drawing No: Y17702-PL-004 Rev: 0