


NOTE: CONFIDENTIAL NO THIRD PARTY DISCLOSURE ALLOWED  
 All rights reserved.  
 © J.B. Barry and Partners  
 T.J. O'Connor and Associates  
 Royal Haskoning DHV 2014



1. All levels are in metres and relate to O.S. Datum MGLN.  
 2. This drawing is reproduced from digital maps:  
 O.S. MAPS - Scale 1:2,500  
 O.S. MAPS - Scale 1:5,000  
 Discovery Series - Scale 1:50,000  
 3. All Maps are referenced to IRISH NATIONAL GRID (I.T.M.)  
 4. Reproduced from the Ordnance Survey of Ireland by Permission of the Government. License No. 3-1-3A.

LEGEND:  
 — SITE DEVELOPMENT BOUNDARY  
 — BOUNDARY WALL (TYPE 1)  
 — CHAINLINK FENCING (TYPE 2)  
 — PALISADE FENCING (TYPE 3)  
 — EXISTING ROADS & FOOTPATH  
 — PROPOSED PLANTING

TRAFFIC SIGN NOTE:  
 Refer to Department of Transport  
 Traffic Signs Manual November 2010  
 for sign and road marking details.

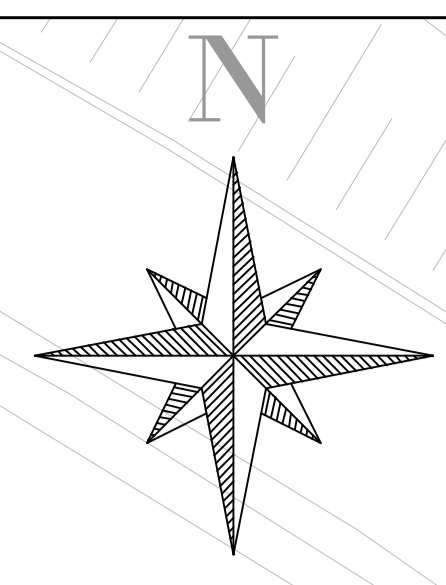

TOWNLAND OF NEWTOWN

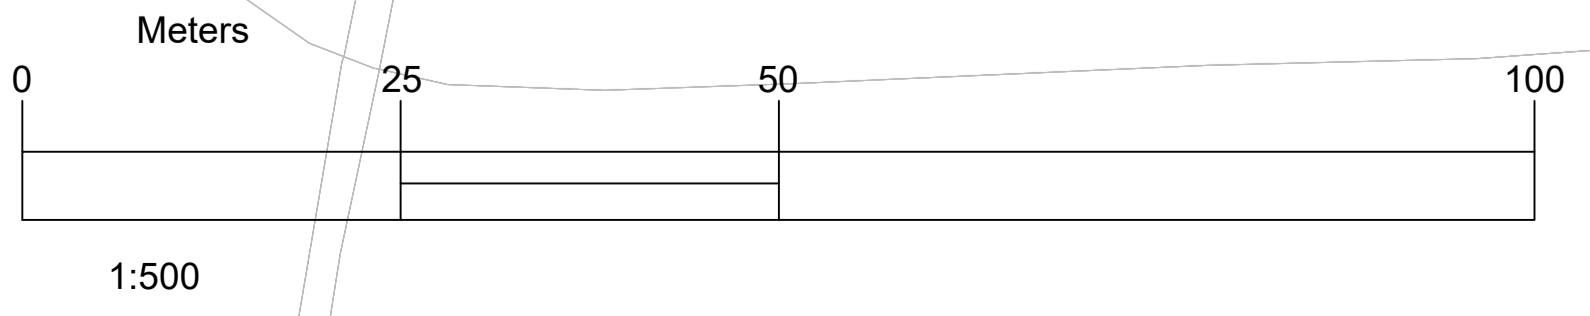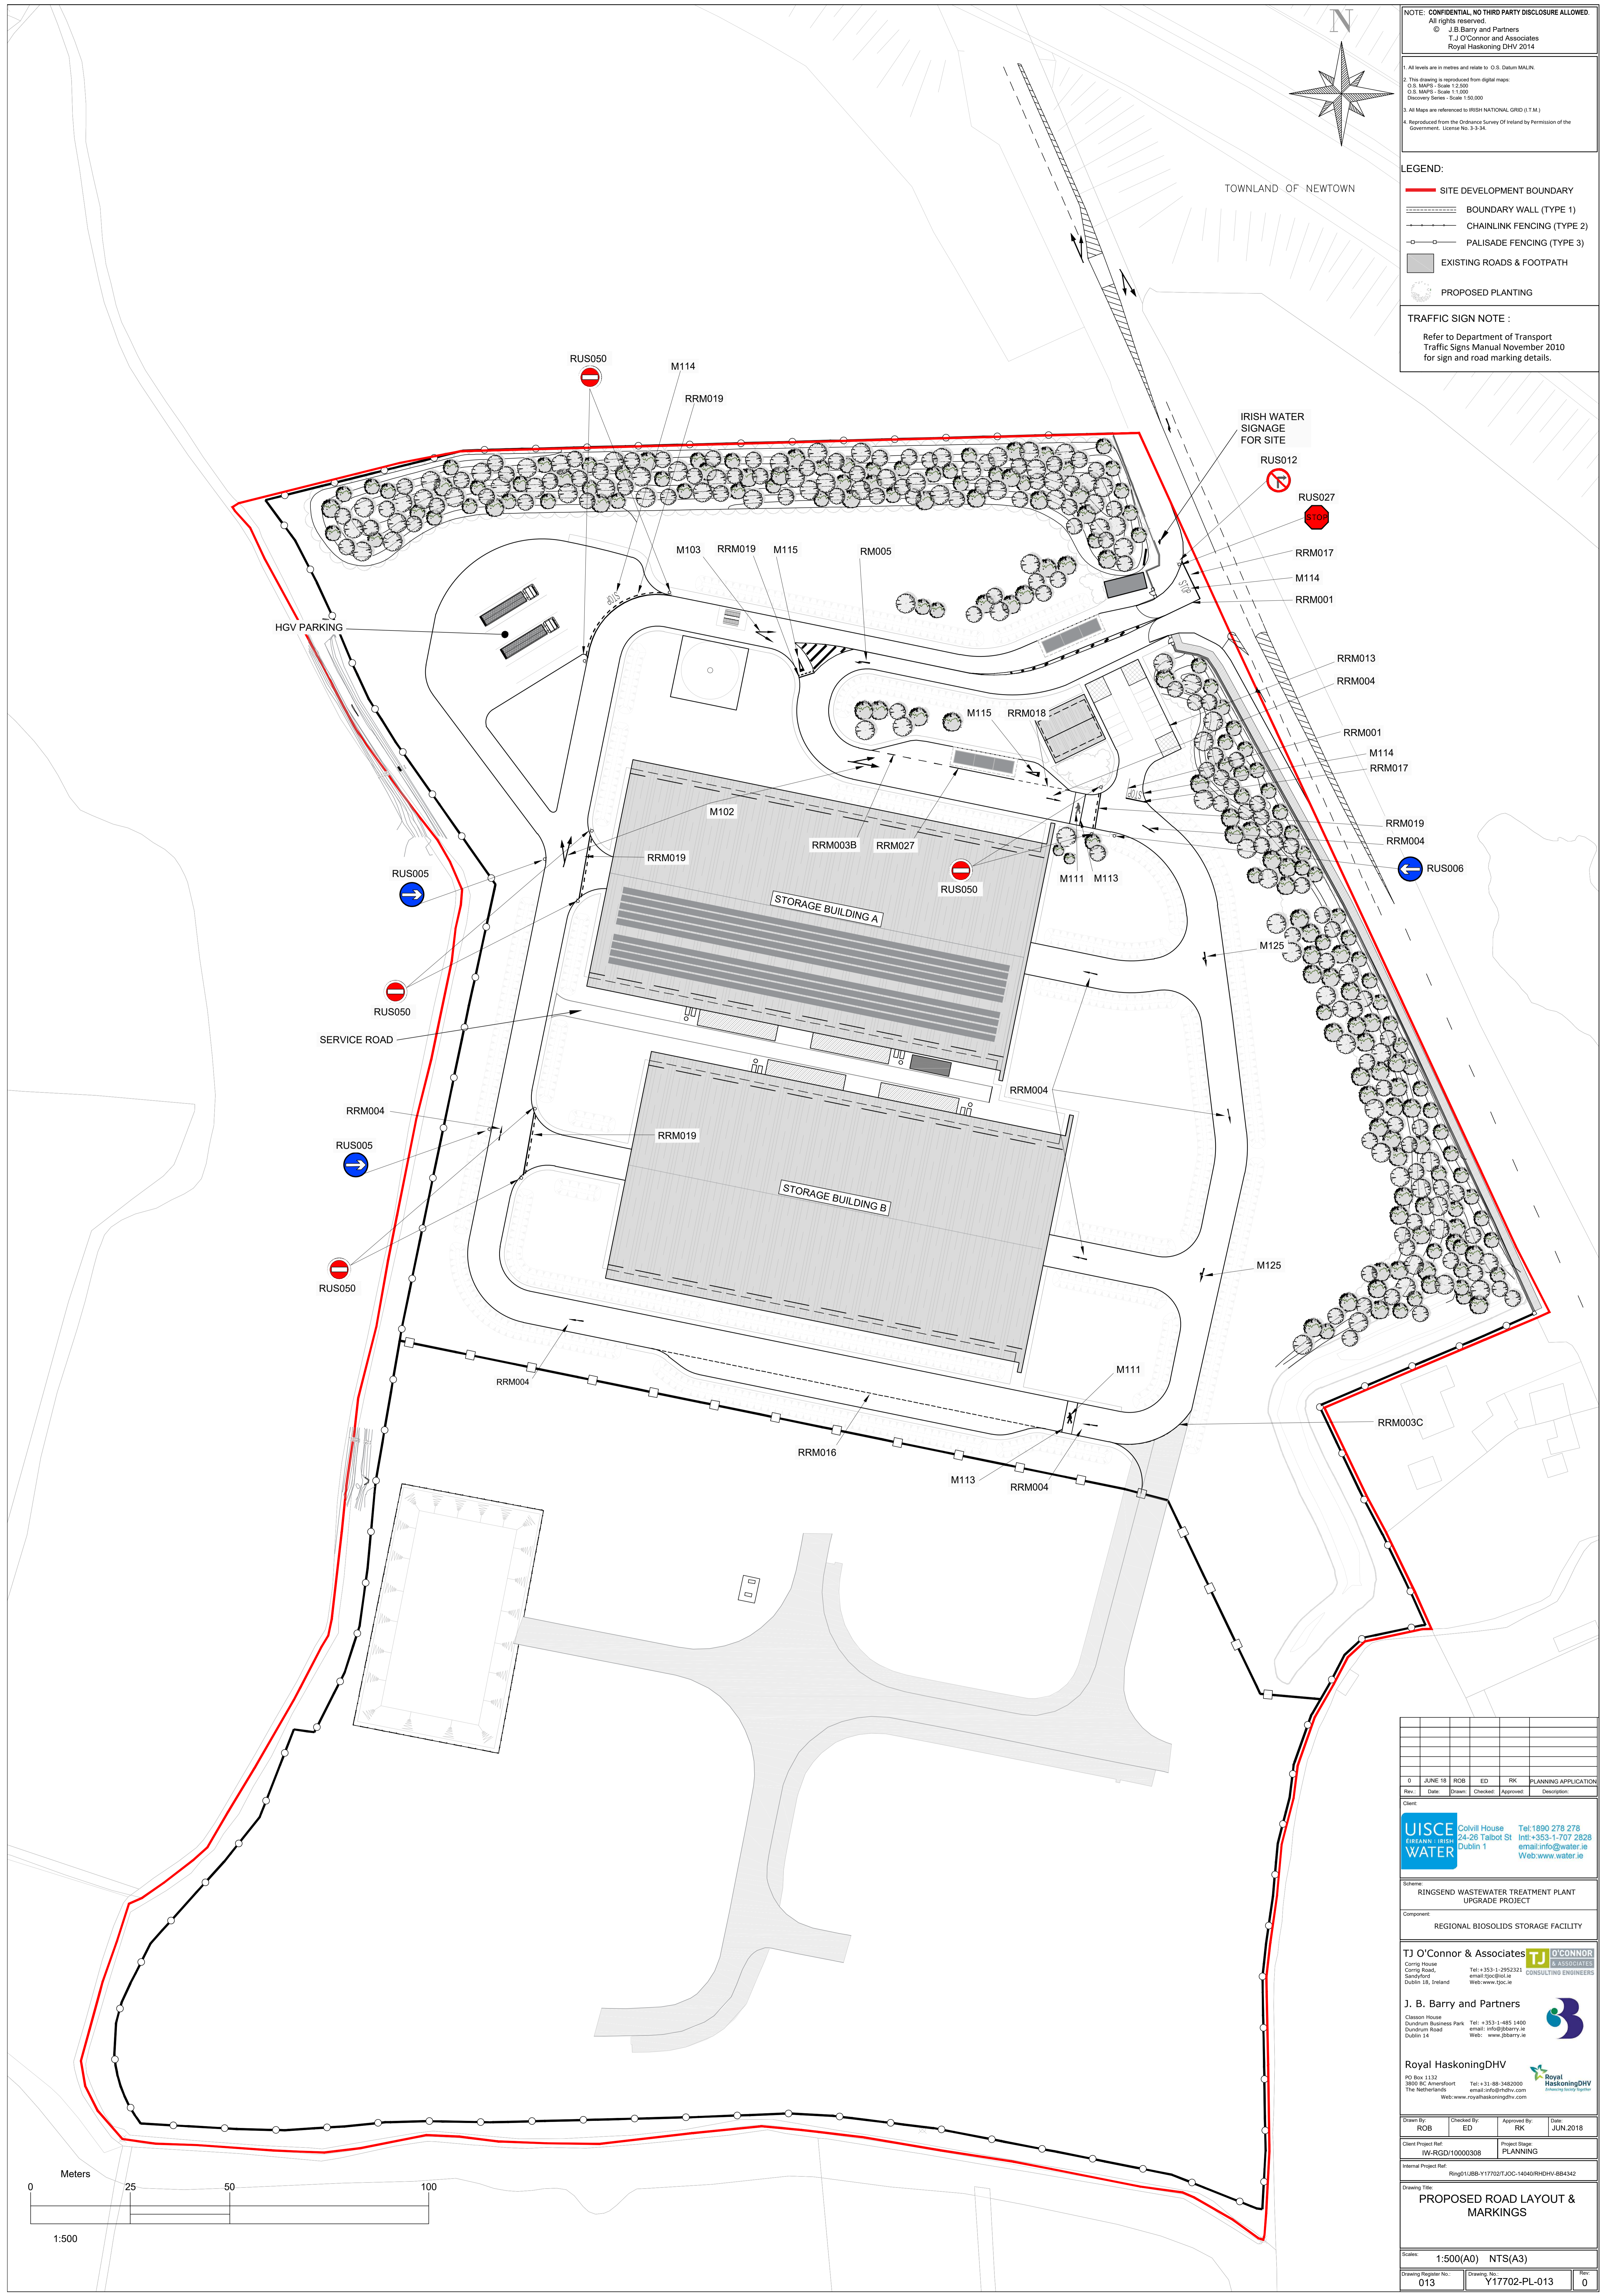

Rev.	Date	Drawn	Checked	Approved	Description
0	JUNE 18	ROB	ED	RK	PLANNING APPLICATION

Client:  
**UISCE WATER** Colville House Tel: 1890 278 278  
 24-26 Talbot St Int: +353-1-707 2628  
 Dublin 1 email: info@uisce.ie  
 Web: www.uisce.ie

Scheme:  
 RINGSEND WASTEWATER TREATMENT PLANT  
 UPGRADE PROJECT

Component:  
 REGIONAL BIOSOLIDS STORAGE FACILITY

**TJ O'Connor & Associates** CONSULTING ENGINEERS  
 Conry House, Tel: +353-1-2952321  
 Conry Road, email: info@tjoc.ie  
 Sandycove, Dublin 18, Ireland Web: www.tjoc.ie

**J. B. Barry and Partners**  
 Claxson House Tel: +353-1-485 1400  
 Dundrum Business Park, email: info@jbb.ie  
 Dundrum Road, Dublin 14 Web: www.jbbarry.ie

**Royal HaskoningDHV**  
 PO Box 1123 Tel: +31-88-1482000  
 3800 RC Amersfoort email: info@rhdhv.com  
 The Netherlands Web: www.royalhaskoningdhv.com

Drawn By: ROB Checked By: ED Approved By: RK Date: JUN 2018  
 Client Project Ref: RW-RGD/10000308 Project Stage: PLANNING  
 Internal Project Ref: Ring01JBB-Y17702TJOC-14040RHVH-BB4342

Drawing Title:  
**PROPOSED ROAD LAYOUT & MARKINGS**

Scale:  
 1:500(A0) NTS(A3)

Drawing Register No: 013 Drawing No: Y17702-PL-013 Rev: 0