




NOTE: CONFIDENTIAL NO THIRD PARTY DISCLOSURE ALLOWED
 All rights reserved.
 © J.B. Barry and Partners
 T.J. O'Connor and Associates
 Royal HaskoningDHV 2014

1. All levels are in metres and relate to O.S. Datum MALIN.
 2. This drawing is reproduced from original maps:
 O.S. MAPS - Scale 1:2,500
 O.S. MAPS - Scale 1:1,250
 Discovery Series - Scale 1:50,000
 3. All Maps are referenced to IRISH NATIONAL GRID (I.T.M.)
 4. Reproduced from the Ordnance Survey of Ireland by Permission of the Government. License No. 3/3/4.

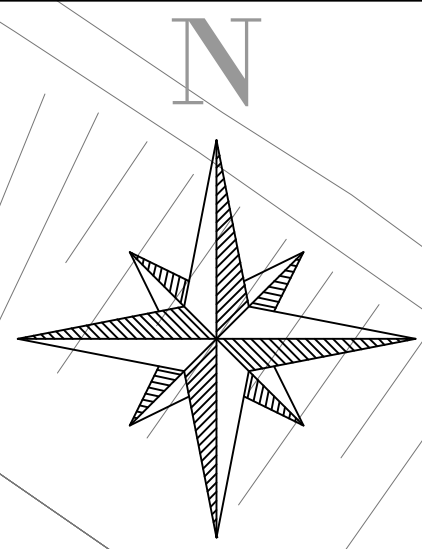

TOWNLAND OF NEWTOWN

- LEGEND:**
- SITE DEVELOPMENT BOUNDARY
 - BOUNDARY WALL (TYPE 1)
 - CHAINLINK FENCING (TYPE 2)
 - PALISADE FENCING (TYPE 3)
 - EXISTING ROADS & FOOTPATH
 - PROPOSED PLANTING
 - WM150 — EXISTING 150mm Ø WATERMAIN
 - WM150 — PROPOSED 150mm Ø WATERMAIN
 - WM200 — PROPOSED 200mm Ø FIRE MAIN
 - EXISTING 150mm Ø WATERMAIN TO BE REMOVED
 - H — HYDRANT
 - ✕ SV — SLUICE VALVE

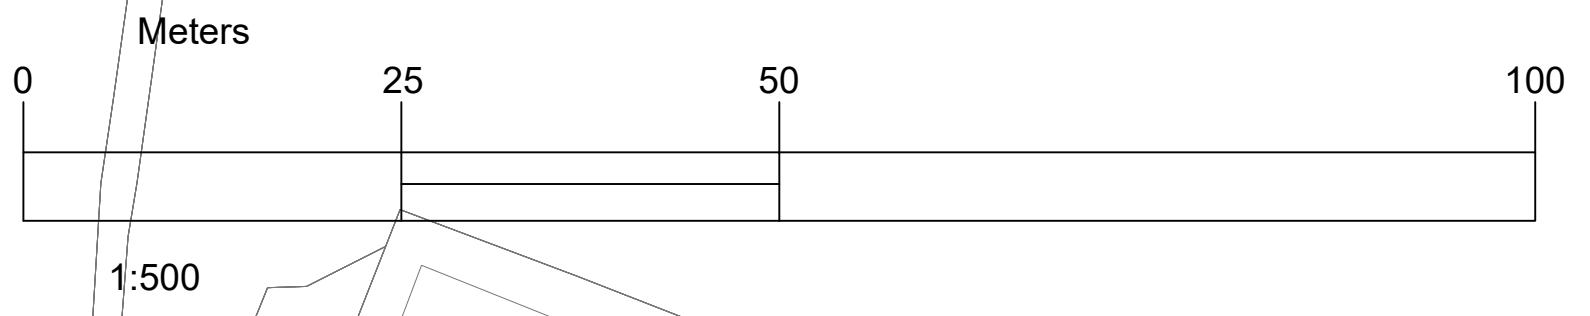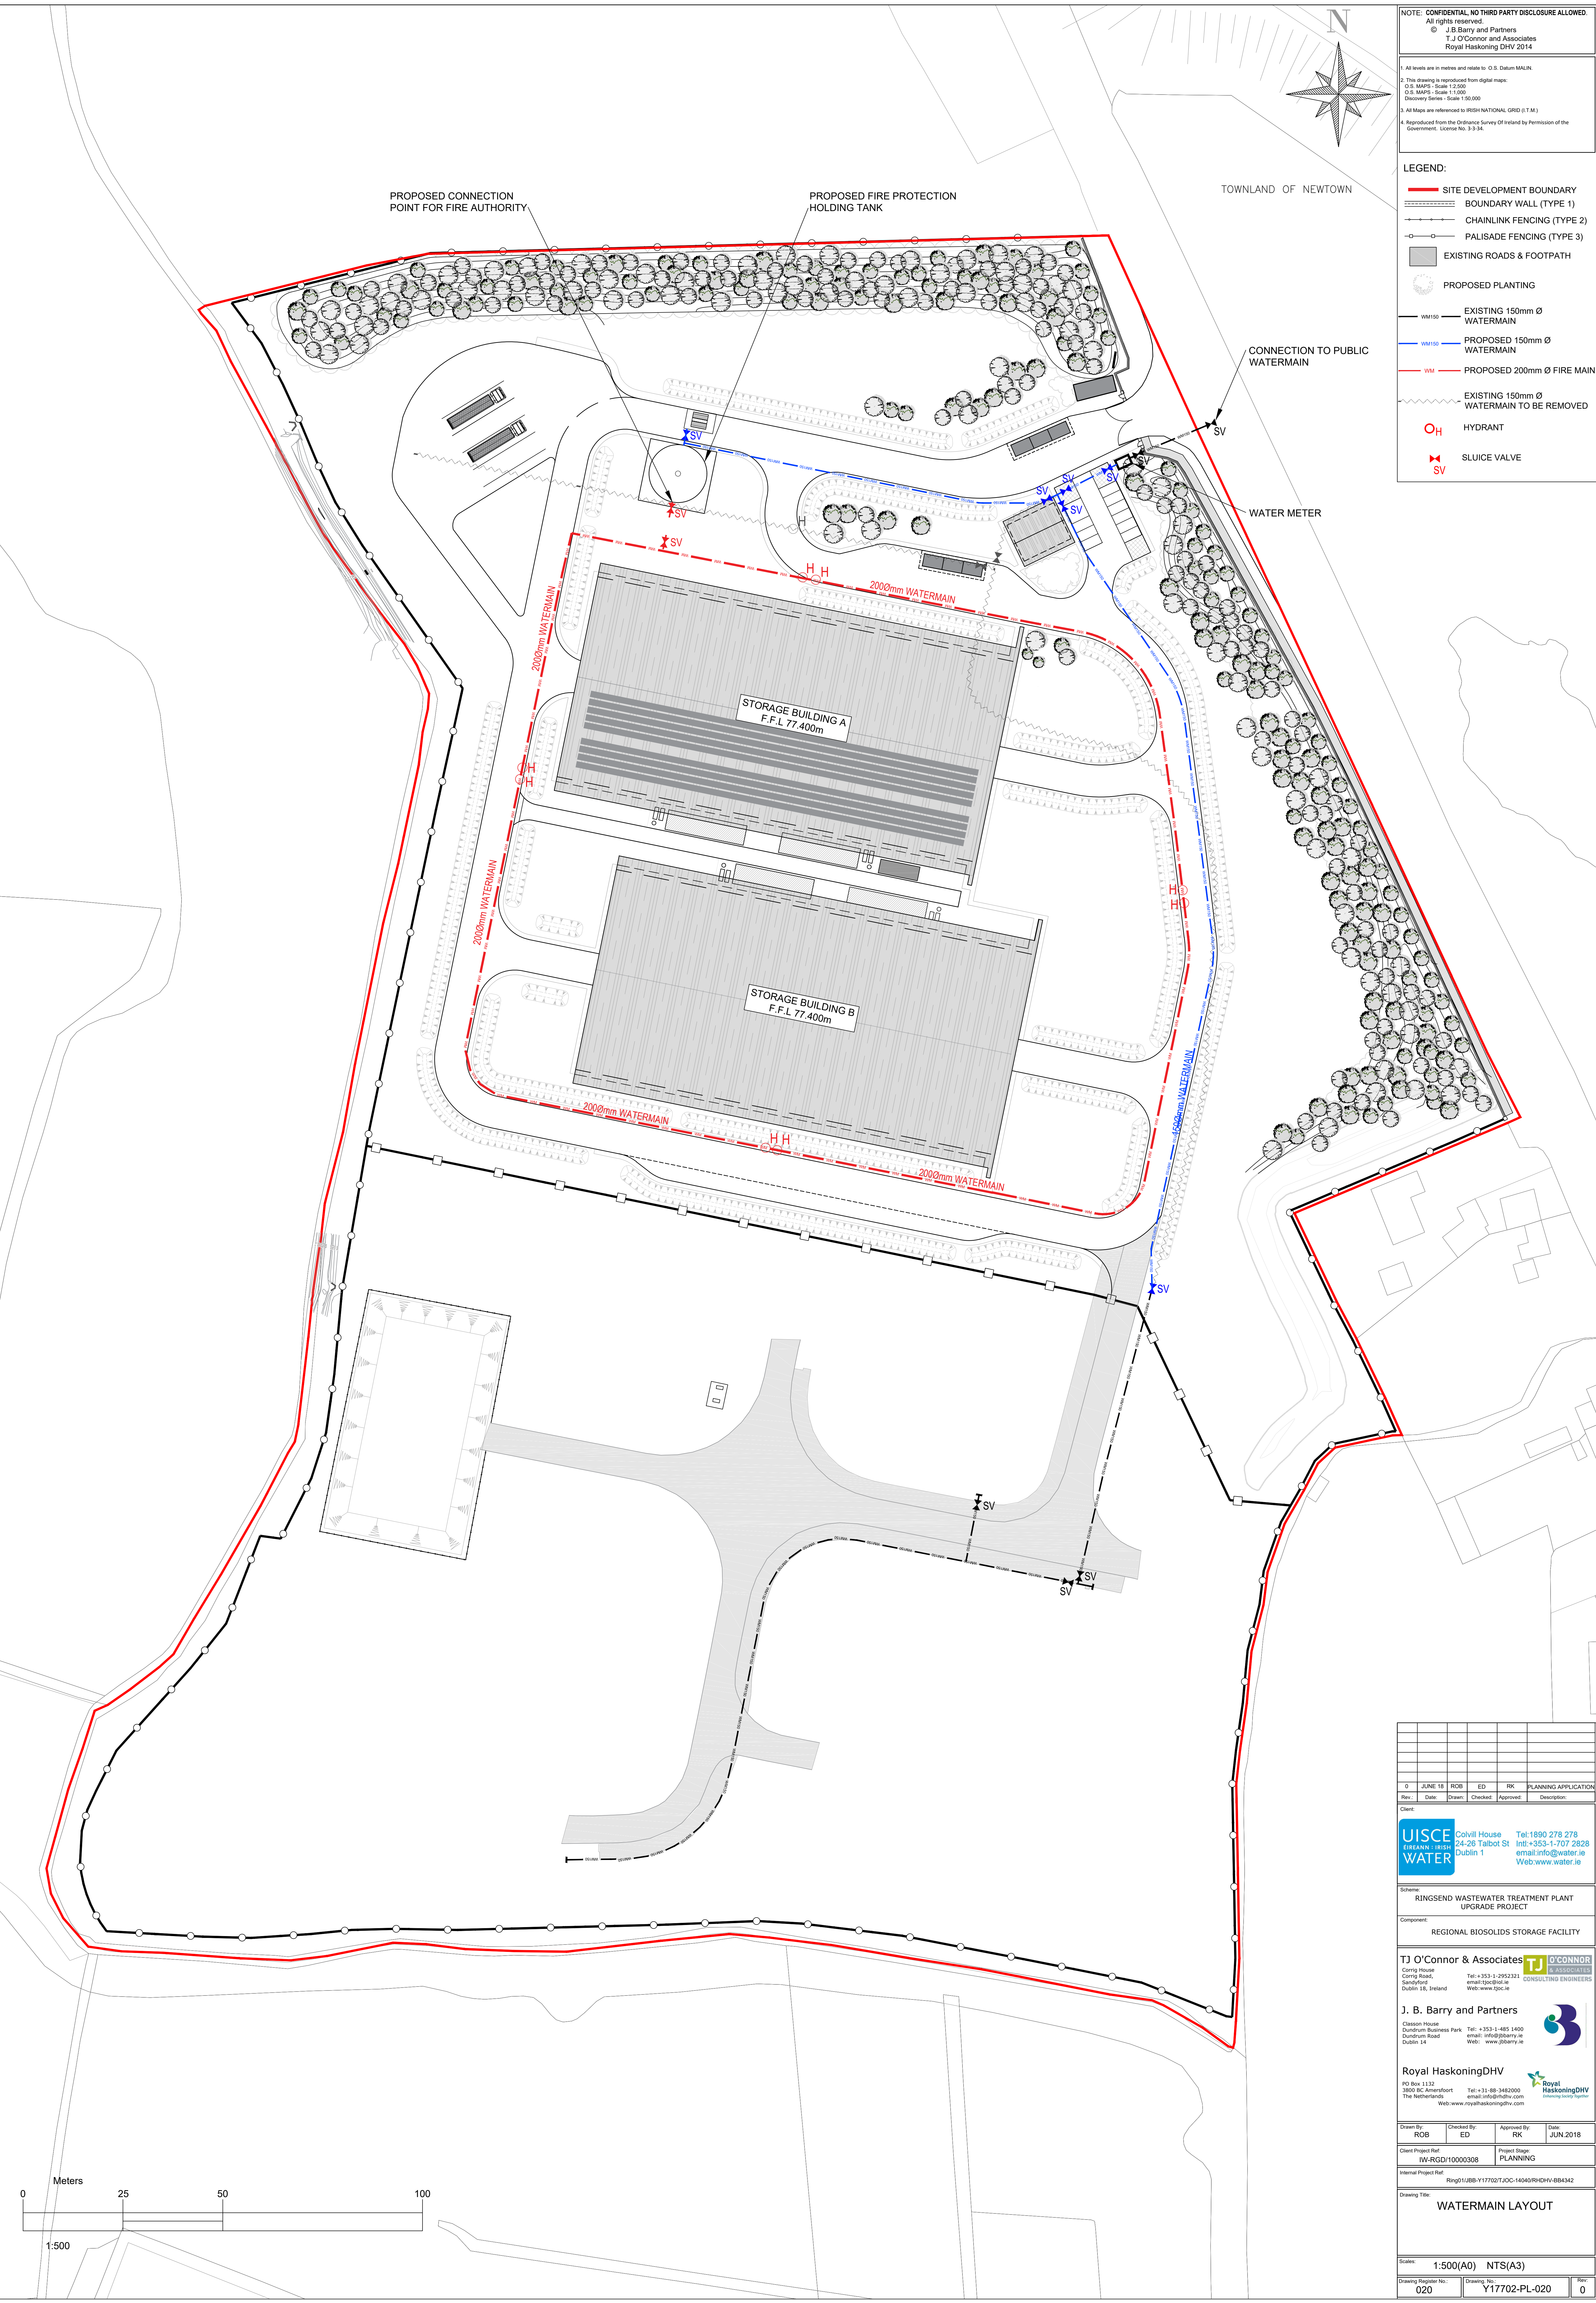

Rev	Date	Drawn	Checked	Approved	Description
0	JUNE 18	ROB	ED	RK	PLANNING APPLICATION

Client:

UISCE WATER Colville House Tel: 1890 278 278
 24-26 Talbot St Int: +353-1-707 2828
 Dublin 1 email: info@uisce.ie
 Web: www.uisce.ie

Scheme:
 RINGSEND WASTEWATER TREATMENT PLANT UPGRADE PROJECT

Component:
 REGIONAL BIOSOLIDS STORAGE FACILITY

TJ O'Connor & Associates **TJ O'CONNOR**
 Conry House Tel: +353-1-2952321
 Conry Road, email: info@tjoc.ie
 Sandycove, Dublin 14, Ireland Web: www.tjoc.ie

J. B. Barry and Partners
 Claspion House Tel: +353-1-485 1400
 Dundrum Business Park, email: info@jbbarr.ie
 Dundrum Road, Dublin 14, Ireland Web: www.jbbarr.ie

Royal HaskoningDHV
 PO Box 21272 Tel: +31-88-3482000
 3800 BC Amersfoort, email: info@rhdhv.com
 The Netherlands Web: www.royalhaskoningdhv.com

Drawn By: ROB Checked By: ED Approved By: RK Date: JUN 2018

Client Project Ref: RW-RGD/10000308 Project Stage: PLANNING

Internal Project Ref: Ring01UBB-Y17702/JCC-14040RHDHV-BB4342

Drawing Title:
WATERMAIN LAYOUT

Scale:
 1:500(A0) NTS(A3)

Drawing Register No: 020 Drawing No: Y17702-PL-020 Rev: 0