

**LEGEND:**


- PLANNING BOUNDARY —
- CONSTRUCTION COMPOUNDS ■
- PROPOSED WWTP/PS ▨
- PROPOSED ORBITAL SEWER ROUTE (GRAVITY) —
- PROPOSED ORBITAL SEWER ROUTE (RISING MAIN) —
- PROPOSED OUTFALL PIPELINE ROUTE (LAND BASED SECTION) —
- PROPOSED OUTFALL PIPELINE ROUTE (MARINE SECTION) —
- MANHOLE (MH-1) MH-1
- ACCESS CHAMBER (AC-1) AC-1
- AIR VALVE (AV-1) AV-1
- SCOUR VALVE (SCV-1) SCV-1

**OSI 1:5,000 Sheet No's:**  
7029

**OSI 1:2,500 Sheet No's:**  
3062-D, 3063-C, 3063-D, 3064-B, 3064-C, 3064-D, 3065-A, 3065-B, 3065-C, 3065-D, 3066-A, 3066-C, 3130-A, 3130-B, 3130-C, 3130-D, 3131-A.

**OSI 1:1,000 Sheet No's:**  
3063-12, 3063-13, 3063-14, 3063-15, 3064-11, 3064-12, 3065-15, 3066-06, 3066-11, 3129-19, 3129-20, 3129-25, 3130-11, 3130-12, 3130-15, 3130-16, 3130-17, 3130-20, 3130-21, 3130-22, 3131-01, 3131-06, 3131-07.

**KEY PLAN:**

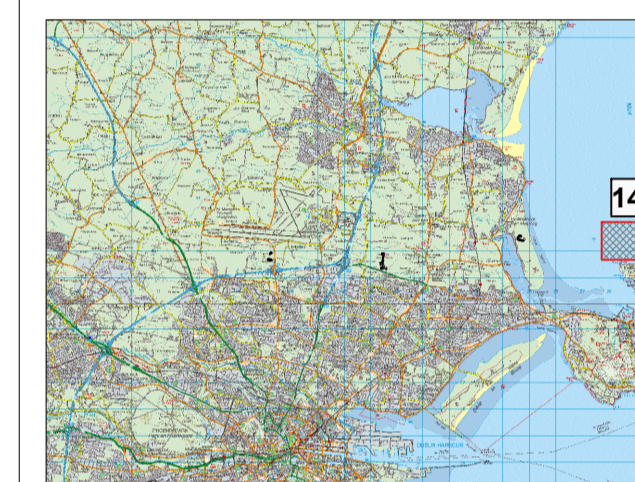

**NOTES:**

1. FIGURED DIMENSIONS ONLY TO BE TAKEN FROM THIS DRAWING.
2. ALL DRAWINGS TO BE CHECKED BY THE CONTRACTOR ON SITE.
3. ENGINEER/EMPLOYERS REPRESENTATIVE, AS APPROPRIATE, TO BE INFORMED BY THE CONTRACTOR OF ANY DISCREPANCIES BEFORE ANY WORK COMMENCES.
4. THE CONTRACTOR SHALL UNDERTAKE A THOROUGH CHECK FOR THE ACTUAL LOCATION OF ALL SERVICES/UTILITIES, ABOVE AND BELOW GROUND, BEFORE ANY WORK COMMENCES.
5. ALL LEVELS SHOWN RELATE TO ORDNANCE SURVEY DATUM AT MALIN HEAD.



P01	08.06.18	ISSUE FOR PLANNING	ADC	BD
Rev	Date	Description	By	Chkd.

Client:

Project:

Title:  
**1:2,500  
PROJECT ROUTE MAP  
- Sheet 14 of 14 -**


Scale @ A1: **1:2,500**

Prepared by: **A. O'Callaghan**    Checked: **B. Downes**    Date: **June 2018**

Project Director: **C. O'Keefe**

Drawing Status: **Planning**

Drawing No.: **32102902-2014**    Revision: **P01**

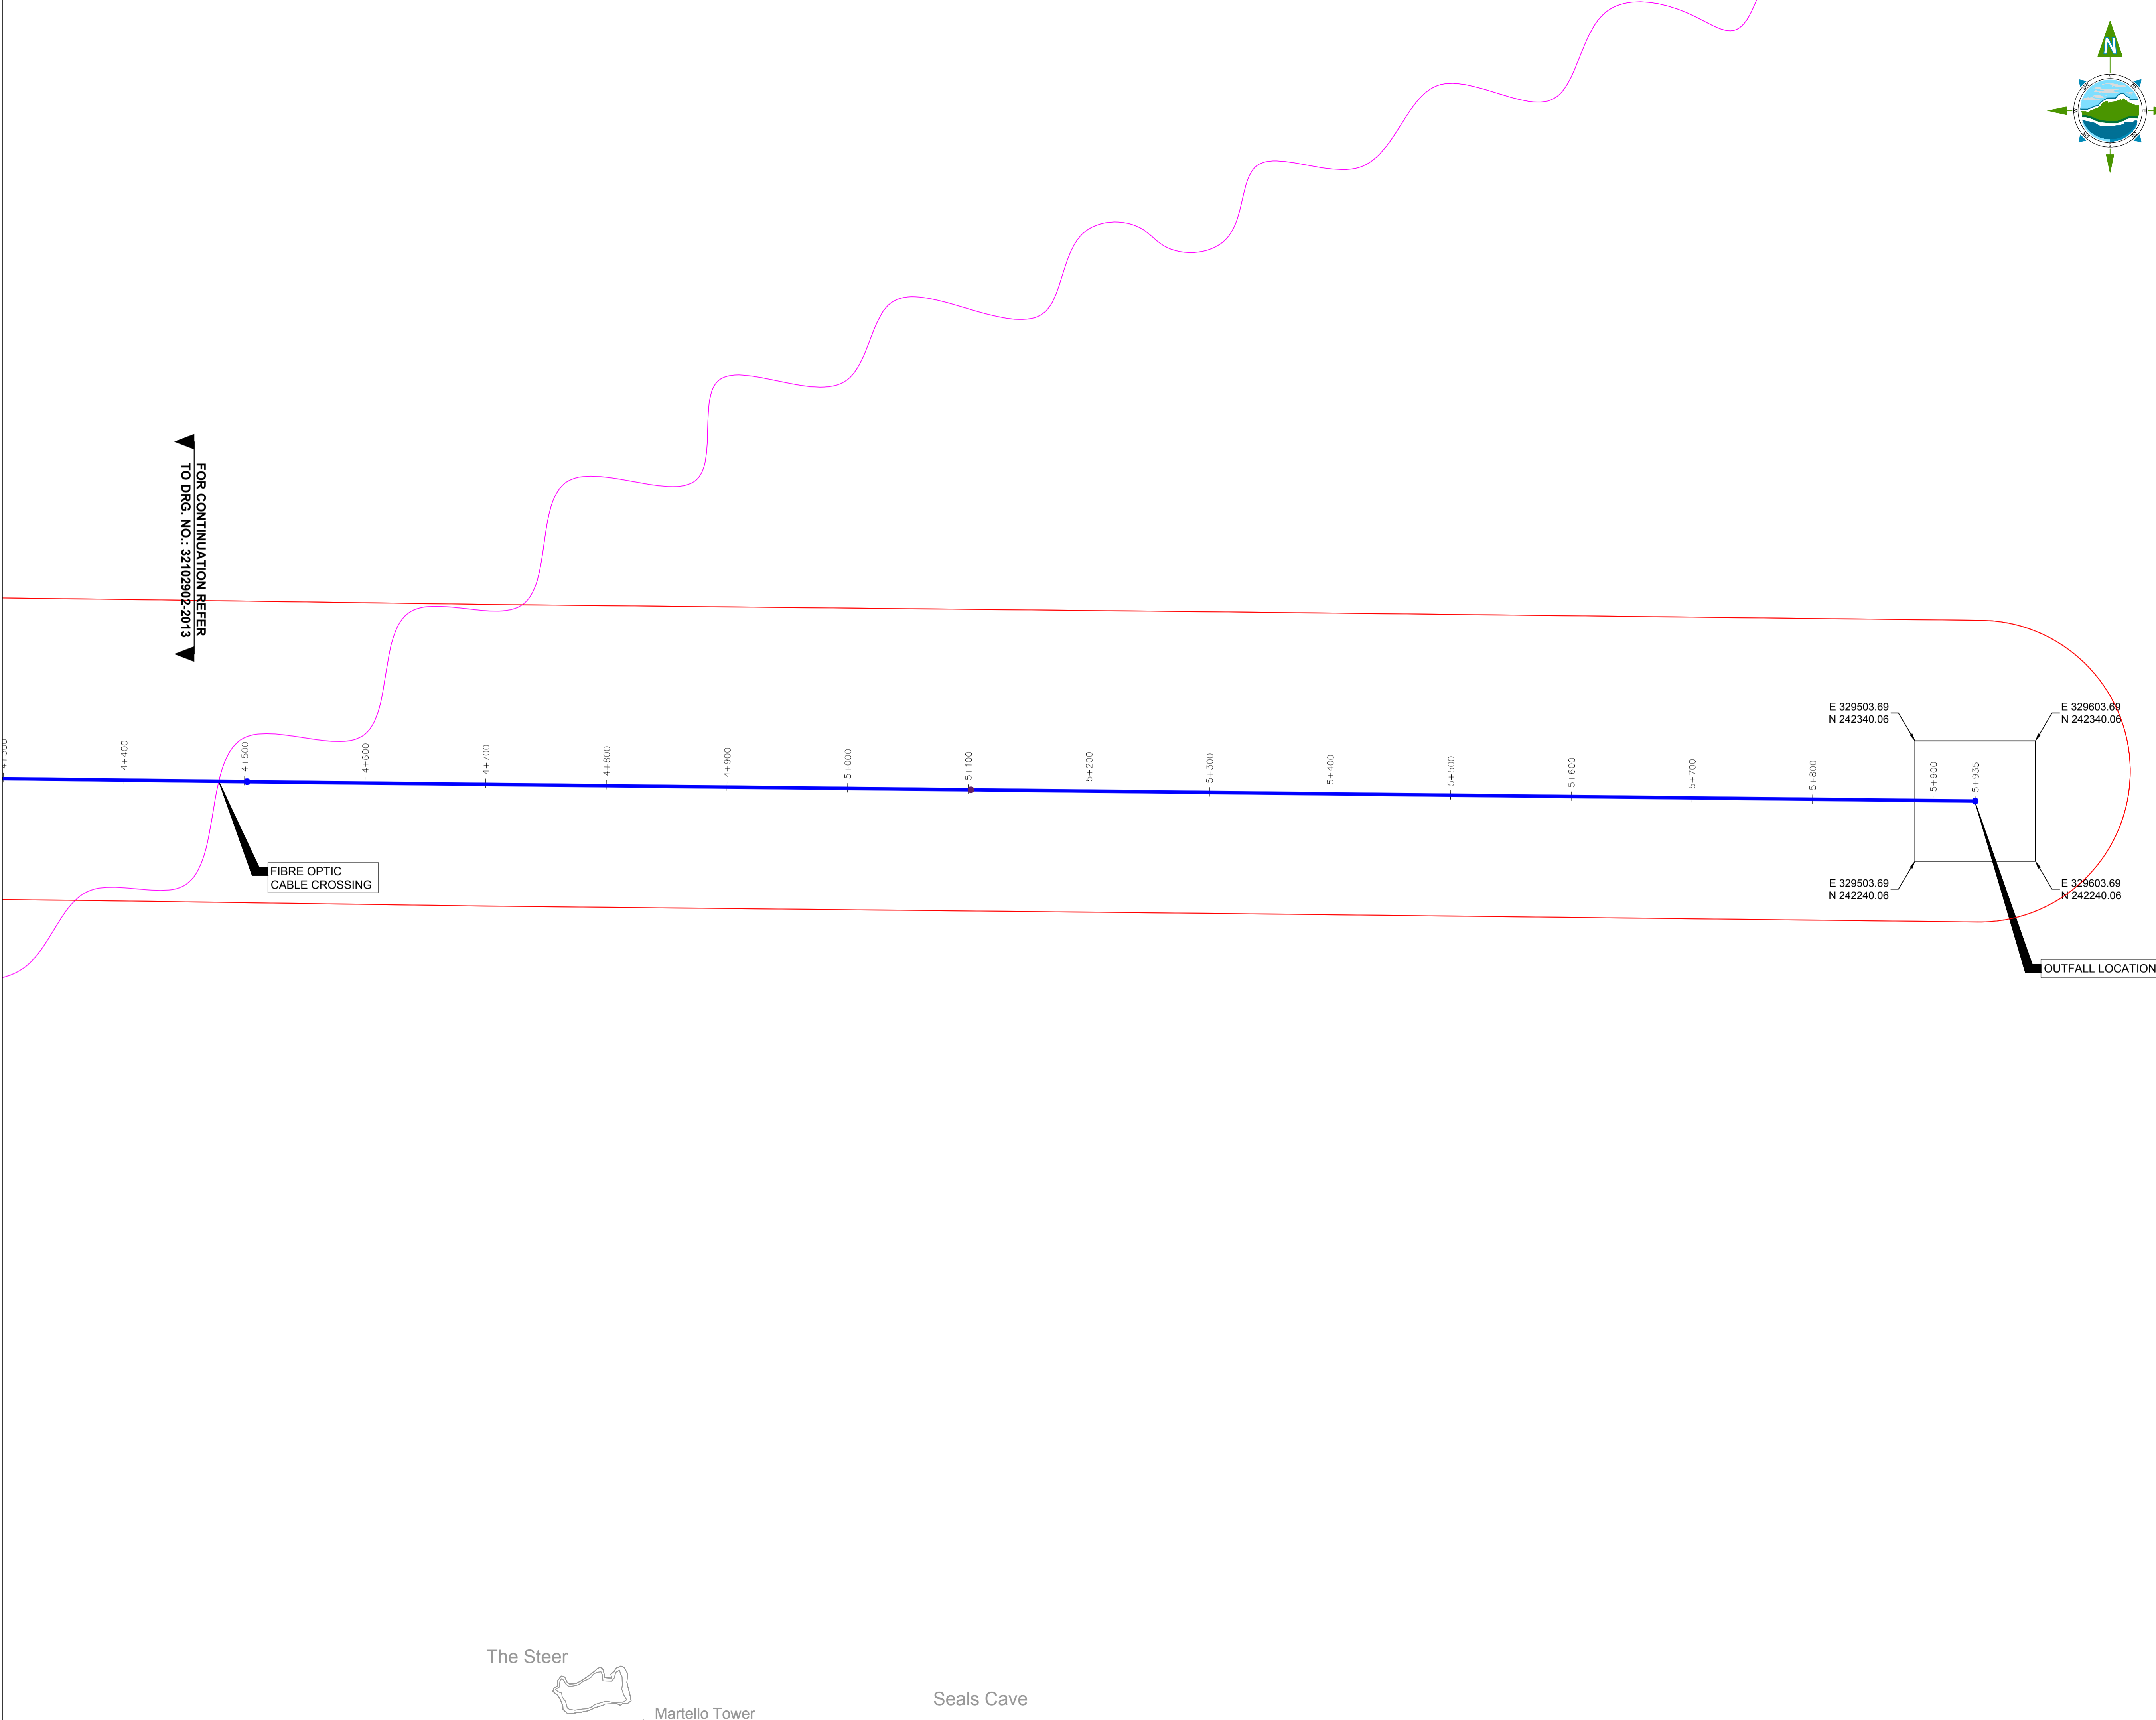

The Steer  
Martello Tower  
Seals Cave