



Scale 1:2,000

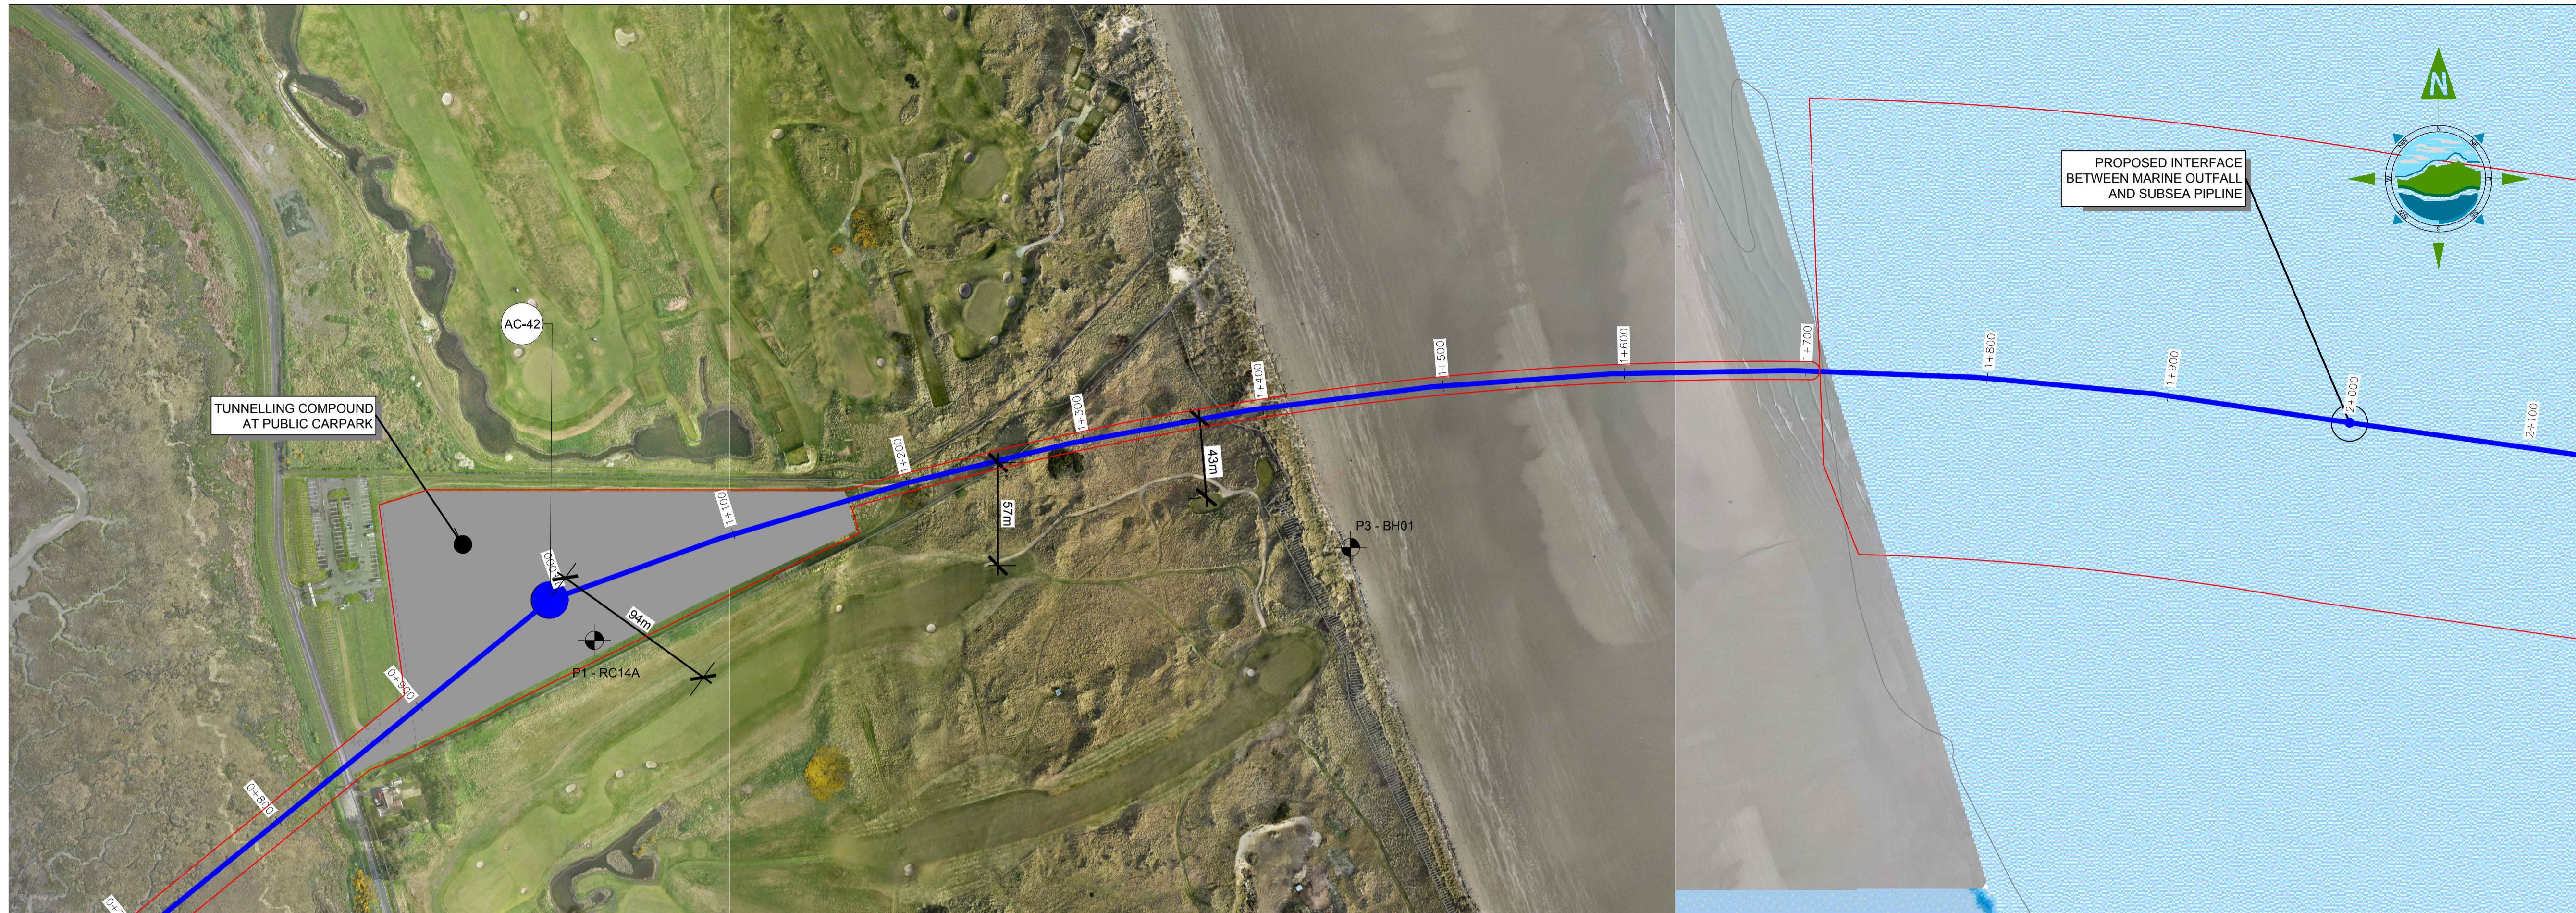

LEGEND:

- PLANNING BOUNDARY —
- CONSTRUCTION COMPOUNDS
- PROPOSED ORBITAL SEWER ROUTE (GRAVITY) —
- PROPOSED ORBITAL SEWER ROUTE (RISING MAIN) —
- PROPOSED OUTFALL PIPELINE ROUTE (LAND BASED SECTION) —
- PROPOSED OUTFALL PIPELINE ROUTE (MARINE SECTION) —
- OVERBURDEN
- ROCK

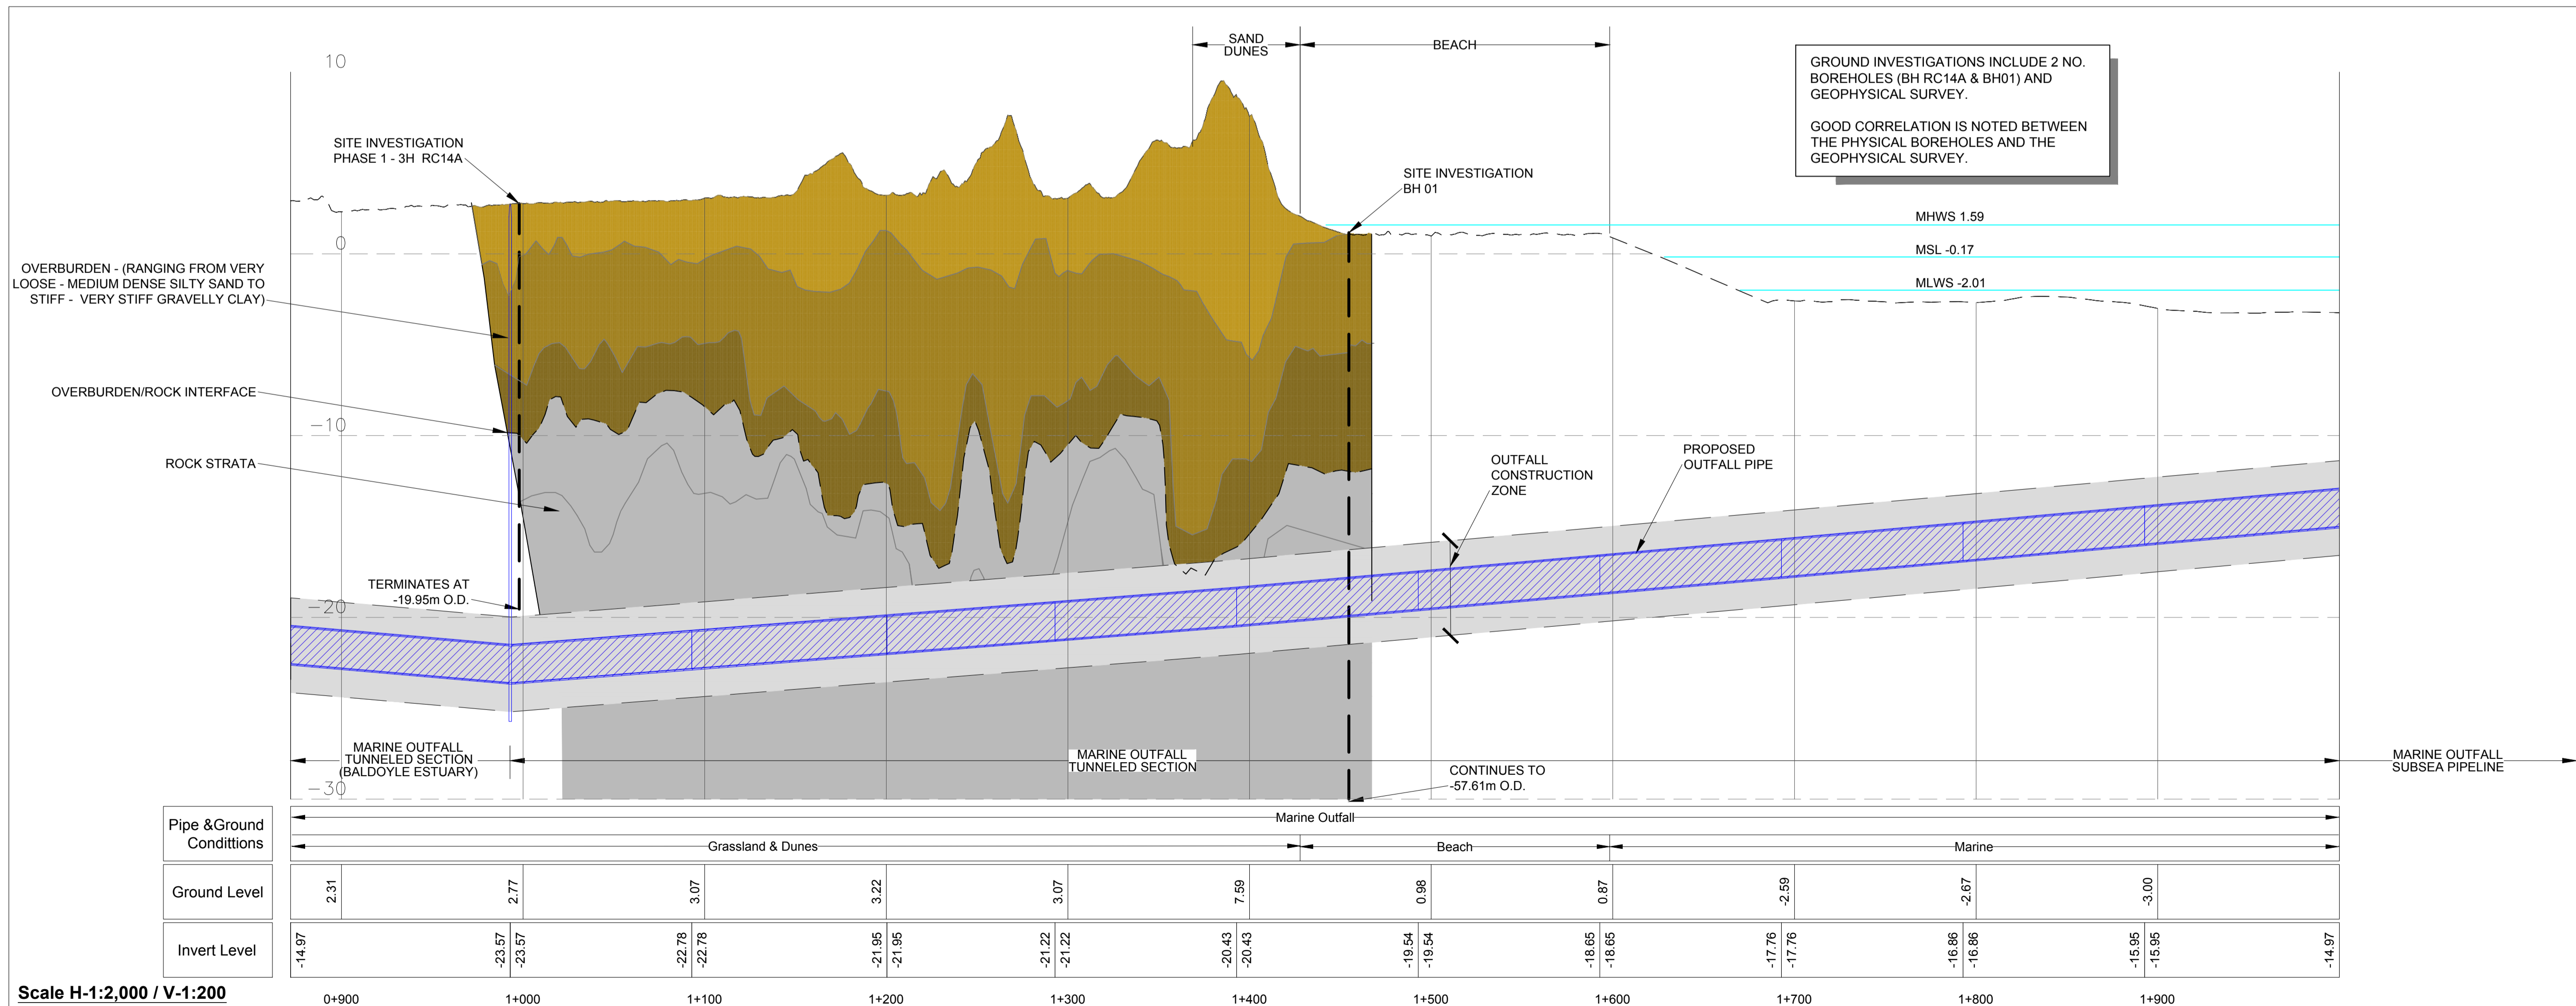

NOTES:

1. FIGURED DIMENSIONS ONLY TO BE TAKEN FROM THIS DRAWING.
2. ALL DRAWINGS TO BE CHECKED BY THE CONTRACTOR ON SITE.
3. ENGINEER/EMPLOYERS REPRESENTATIVE, AS APPROPRIATE, TO BE INFORMED BY THE CONTRACTOR OF ANY DISCREPANCIES BEFORE ANY WORK COMMENCES.
4. THE CONTRACTOR SHALL UNDERTAKE A THOROUGH CHECK FOR THE ACTUAL LOCATION OF ALL SERVICES/UTILITIES, ABOVE AND BELOW GROUND, BEFORE ANY WORK COMMENCES.
5. ALL LEVELS SHOWN RELATE TO ORDNANCE SURVEY DATUM AT MALIN HEAD.

Rev	Date	Description	By	Chkd.
P01	08.06.18	ISSUE FOR PLANNING	AOC	BD

Client:

Project:

Title: **TRENCHLESS CROSSING PORTMARNOCK GOLF COURSE**

Scale @ A1: **As Shown**

Prepared by: A. O'Callaghan Checked: B. Downes Date: June 2018

Project Director: C. O'Keefe

Drawing Status: Planning

Drawing No.: 32102900-2113 **P01** Revision: