


1 SECTION  
SCALE 1:100

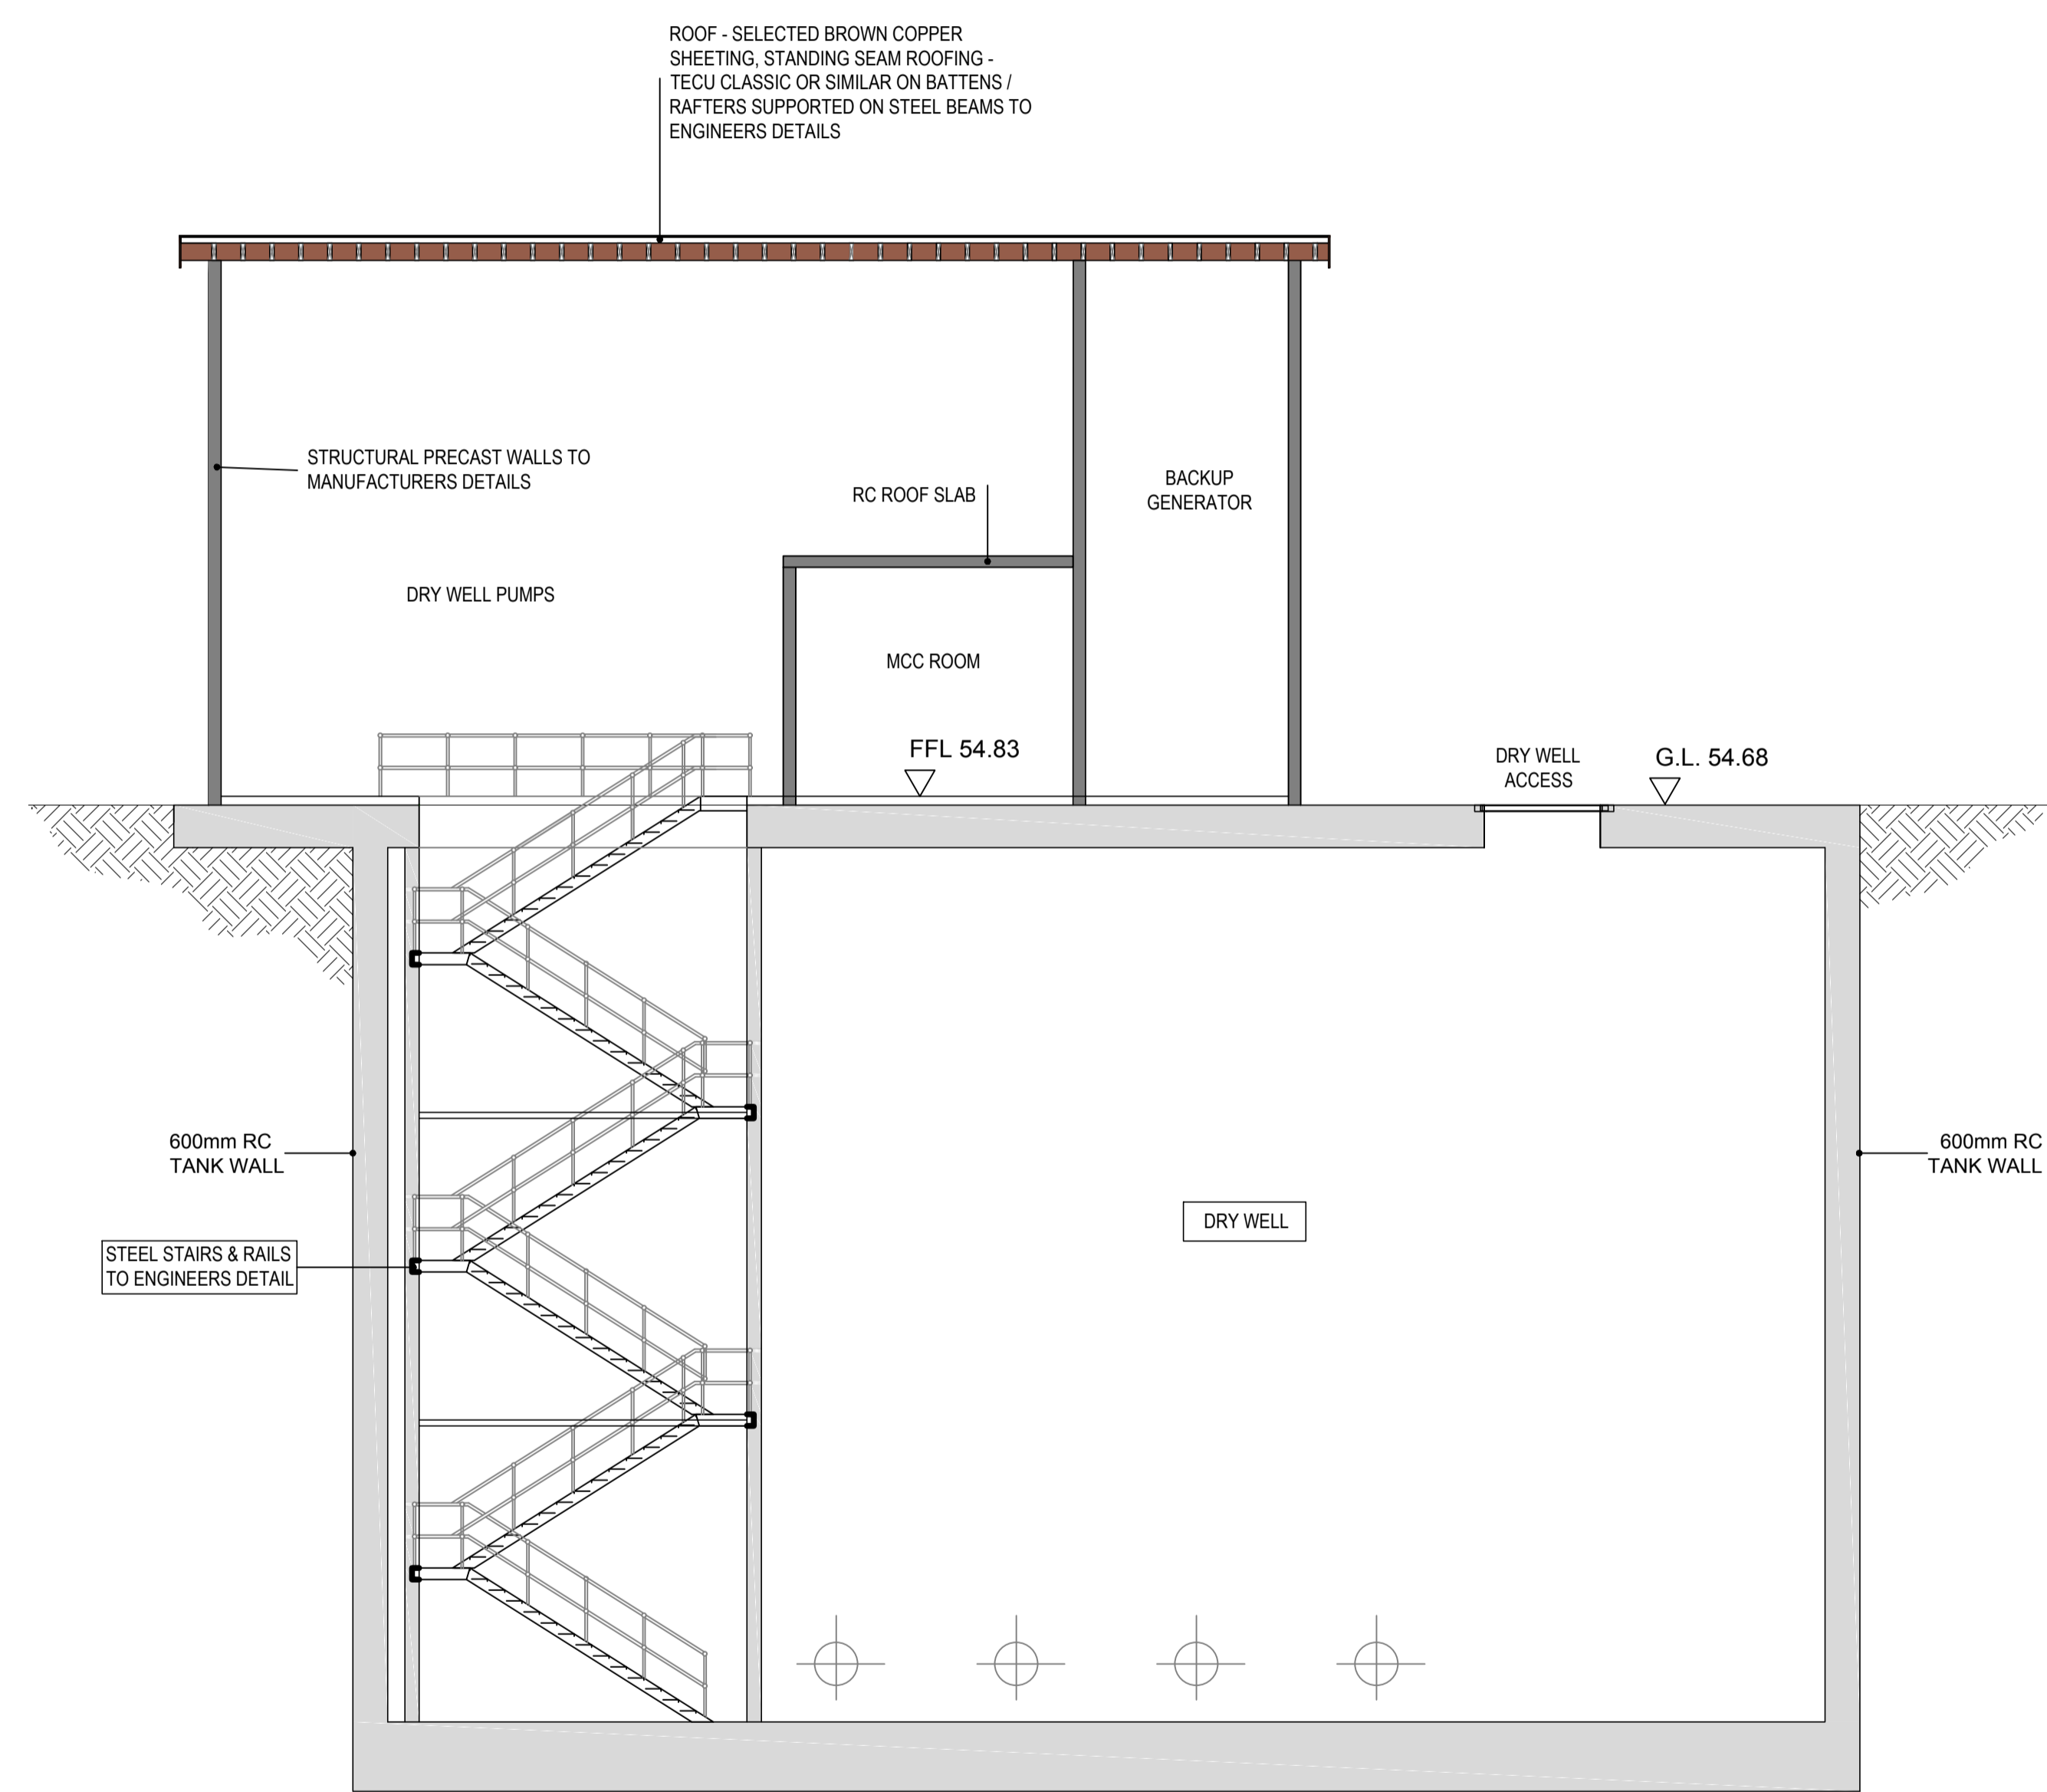

2 SECTION  
SCALE 1:100

- NOTES:
- FIGURED DIMENSIONS ONLY TO BE TAKEN FROM THIS DRAWING.
  - ALL DRAWINGS TO BE CHECKED BY THE CONTRACTOR ON SITE.
  - ENGINEER/EMPLOYERS REPRESENTATIVE, AS APPROPRIATE, TO BE INFORMED BY THE CONTRACTOR OF ANY DISCREPANCIES BEFORE ANY WORK COMMENCES.
  - THE CONTRACTOR SHALL UNDERTAKE A THOROUGH CHECK FOR THE ACTUAL LOCATION OF ALL SERVICES/UTILITIES ABOVE AND BELOW GROUND, BEFORE ANY WORK COMMENCES.
  - ALL LEVELS SHOWN RELATE TO ORDNANCE SURVEY DATUM AT MALIN HEAD.

Rev	Date	Description	By	Chkd.
P01	08.06.18	ISSUE FOR PLANNING	AOC	BD

Client: 

Project: 

Title: **ABBOTSTOWN PUMPING STATION BUILDING DETAILS**

Scale @ A1: **As Shown**  
 Prepared by: **A. O'Callaghan** Checked: **B. Downes** Date: **June 2018**  
 Project Director: **C. O'Keefe**  
 Drawing Status: **Planning**

Drawing No.: **32102902-2144** Revision: **P01**