





- LEGEND:**
- PLANNING BOUNDARY —
 - CONSTRUCTION COMPOUNDS
 - PROPOSED WWTP/PS COMPOUND
 - PROPOSED ORBITAL SEWER ROUTE (GRAVITY) —
 - PROPOSED ORBITAL SEWER ROUTE (RISING MAIN) —
 - PROPOSED OUTFALL PIPELINE ROUTE (LAND BASED SECTION) —
 - PROPOSED OUTFALL PIPELINE ROUTE (MARINE SECTION) —
 - PROPOSED REGIONAL BIOSOLIDS STORAGE FACILITY ●

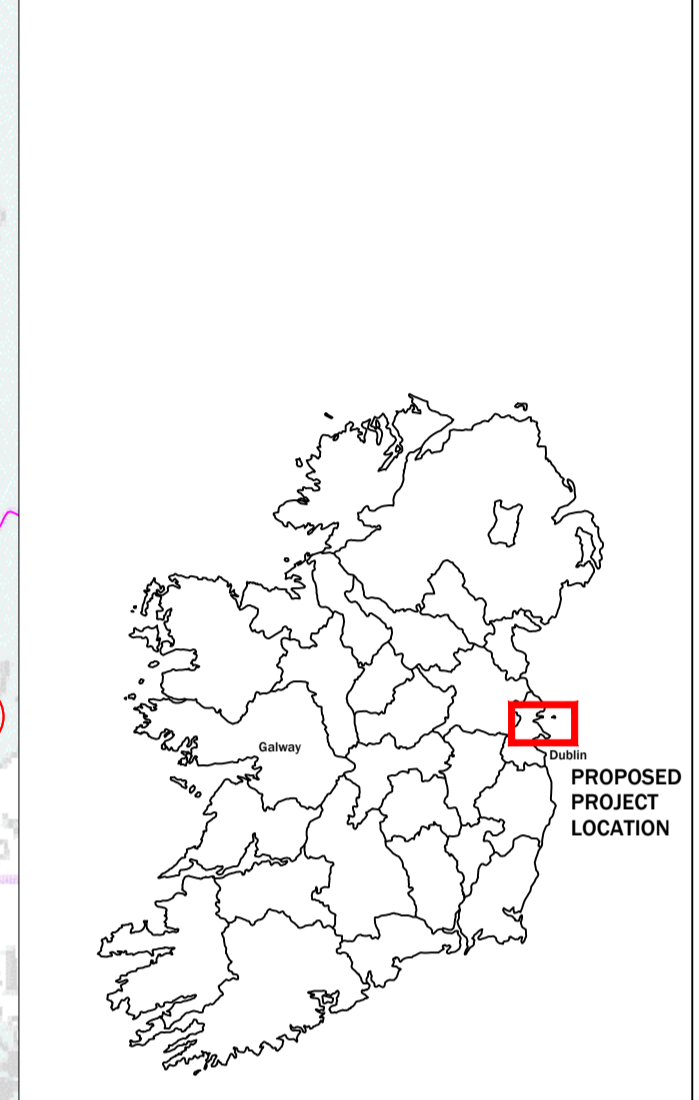

- NOTES:**
1. FIGURED DIMENSIONS ONLY TO BE TAKEN FROM THIS DRAWING.
 2. ALL DRAWINGS TO BE CHECKED BY THE CONTRACTOR ON SITE.
 3. ENGINEER/EMPLOYERS REPRESENTATIVE, AS APPROPRIATE, TO BE INFORMED BY THE CONTRACTOR OF ANY DISCREPANCIES BEFORE ANY WORK COMMENCES.
 4. THE CONTRACTOR SHALL UNDERTAKE A THOROUGH CHECK FOR THE ACTUAL LOCATION OF ALL SERVICES/UTILITIES, ABOVE AND BELOW GROUND, BEFORE ANY WORK COMMENCES.
 5. ALL LEVELS SHOWN RELATE TO ORDNANCE SURVEY DATUM AT MAIN HEAD.
 6. OSI DISCOVERY SHEET NO'S: 3022, 3024, 3222, 3224.

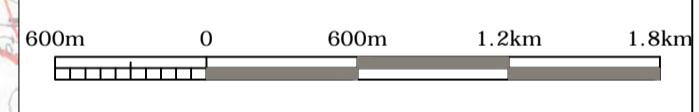

Rev	Date	Description	By	Chkd.
D01	08.06.18	ISSUE FOR PLANNING	ADC	BD

Client: **UISCE**
 EIREANN: IRISH WATER

Project: **Greater Dublin Drainage**

Title: **OVERALL PROJECT CONTEXT MAP**

Scale @ A1: **1:30,000**




Prepared by: **A. O'Callaghan** | Checked: **B. Downes** | Date: **June 2018**

Project Director: **C. O'Keefe**

Drawing Status: **Planning**

JACOBS **TOBIN**

Drawing No.: **32102902-2000** | Revision: **P01**

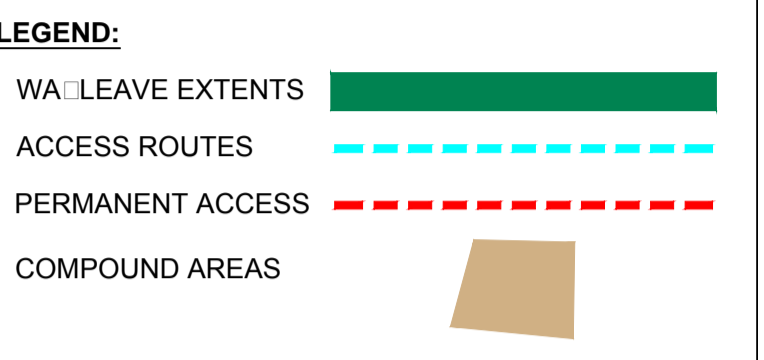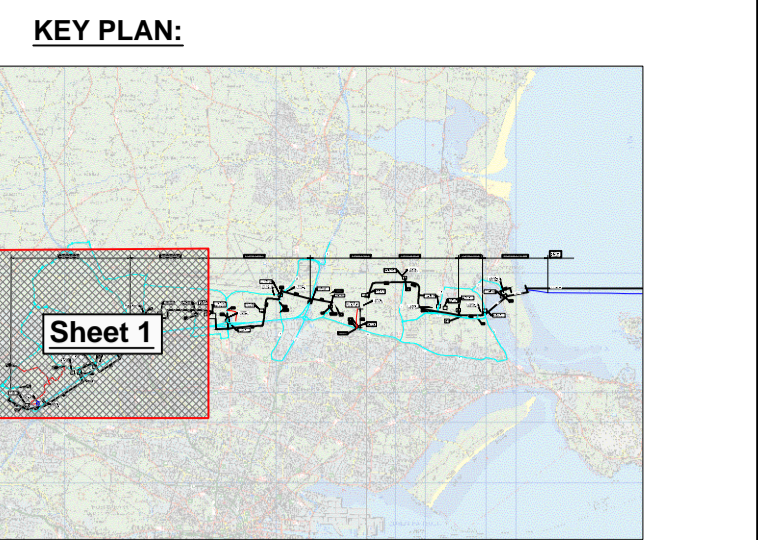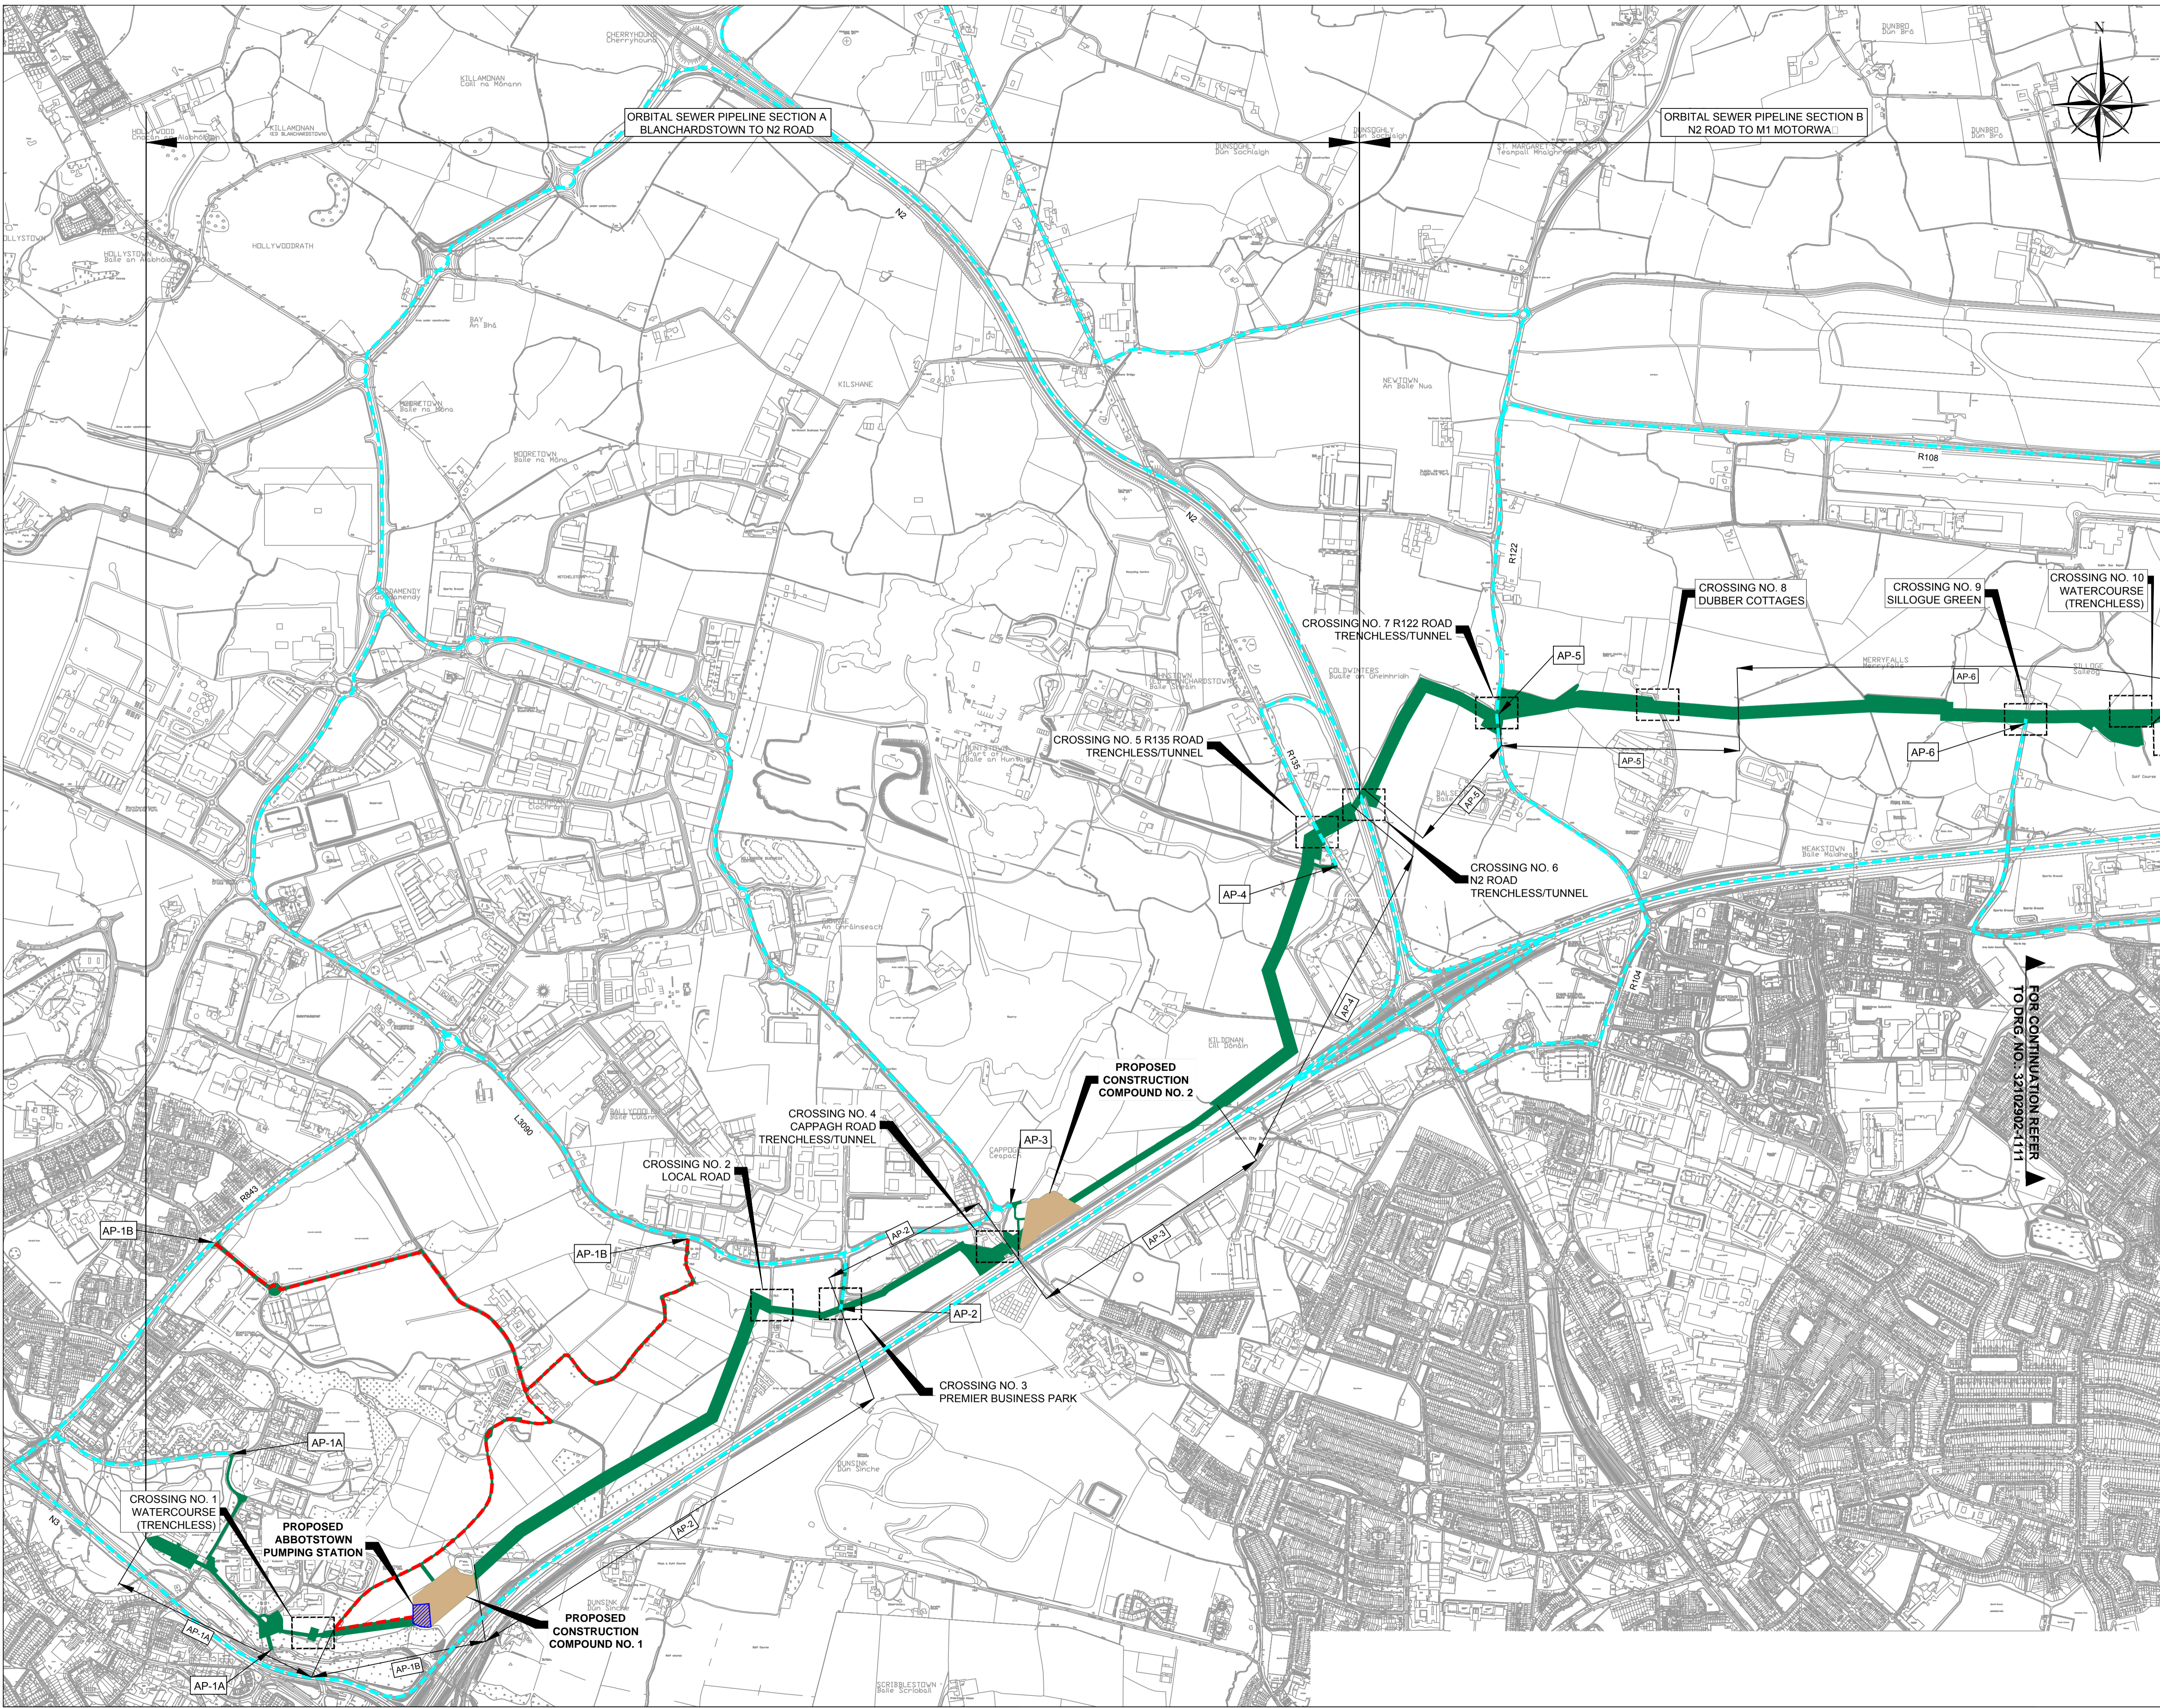

Rev	Date	Description	By	Chkd.
G	13.06.18	REISSUE FOR REPORT	AOC	BD
F	23.03.18	REISSUE FOR REPORT	AOC	JF
E	19.12.17	REISSUE FOR REPORT	AOC	JF
D	04.10.17	REISSUE FOR REPORT	AOC	JF
C	29.08.17	ISSUE FOR REPORT	AOC	JF
B	01.06.17	DRAFT ISSUE FOR REVIEW	AOC	DC
A	15.07.16	ISSUED FOR INFORMATION	AOC	DC



Client:

Project:

Title: WA LEAVES ACCESS ROUTES COMPOUNDS CROSSINGS - Sheet 1 of 3 -

Scale @ A1: 1:10,000
 Prepared by: A. O'Callaghan
 Checked: D. Conneran
 Date: February 2016
 Project Director: C. O'Keefe
 Drawing Status: Draft

Drawing No.: 32102902-1110
 Revision: G

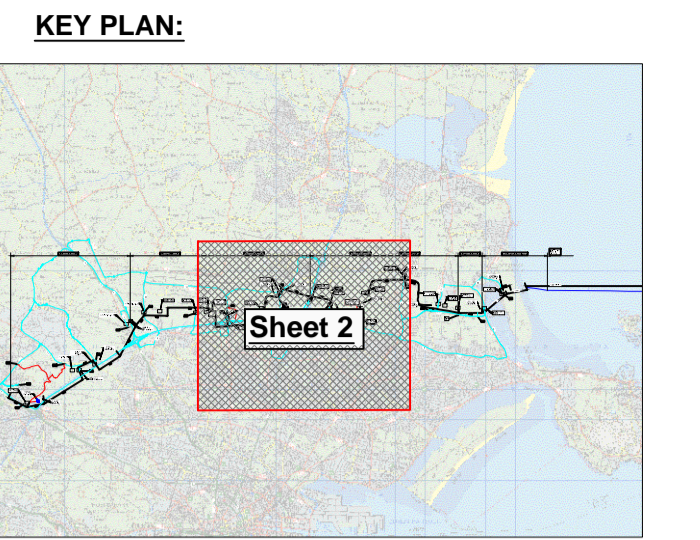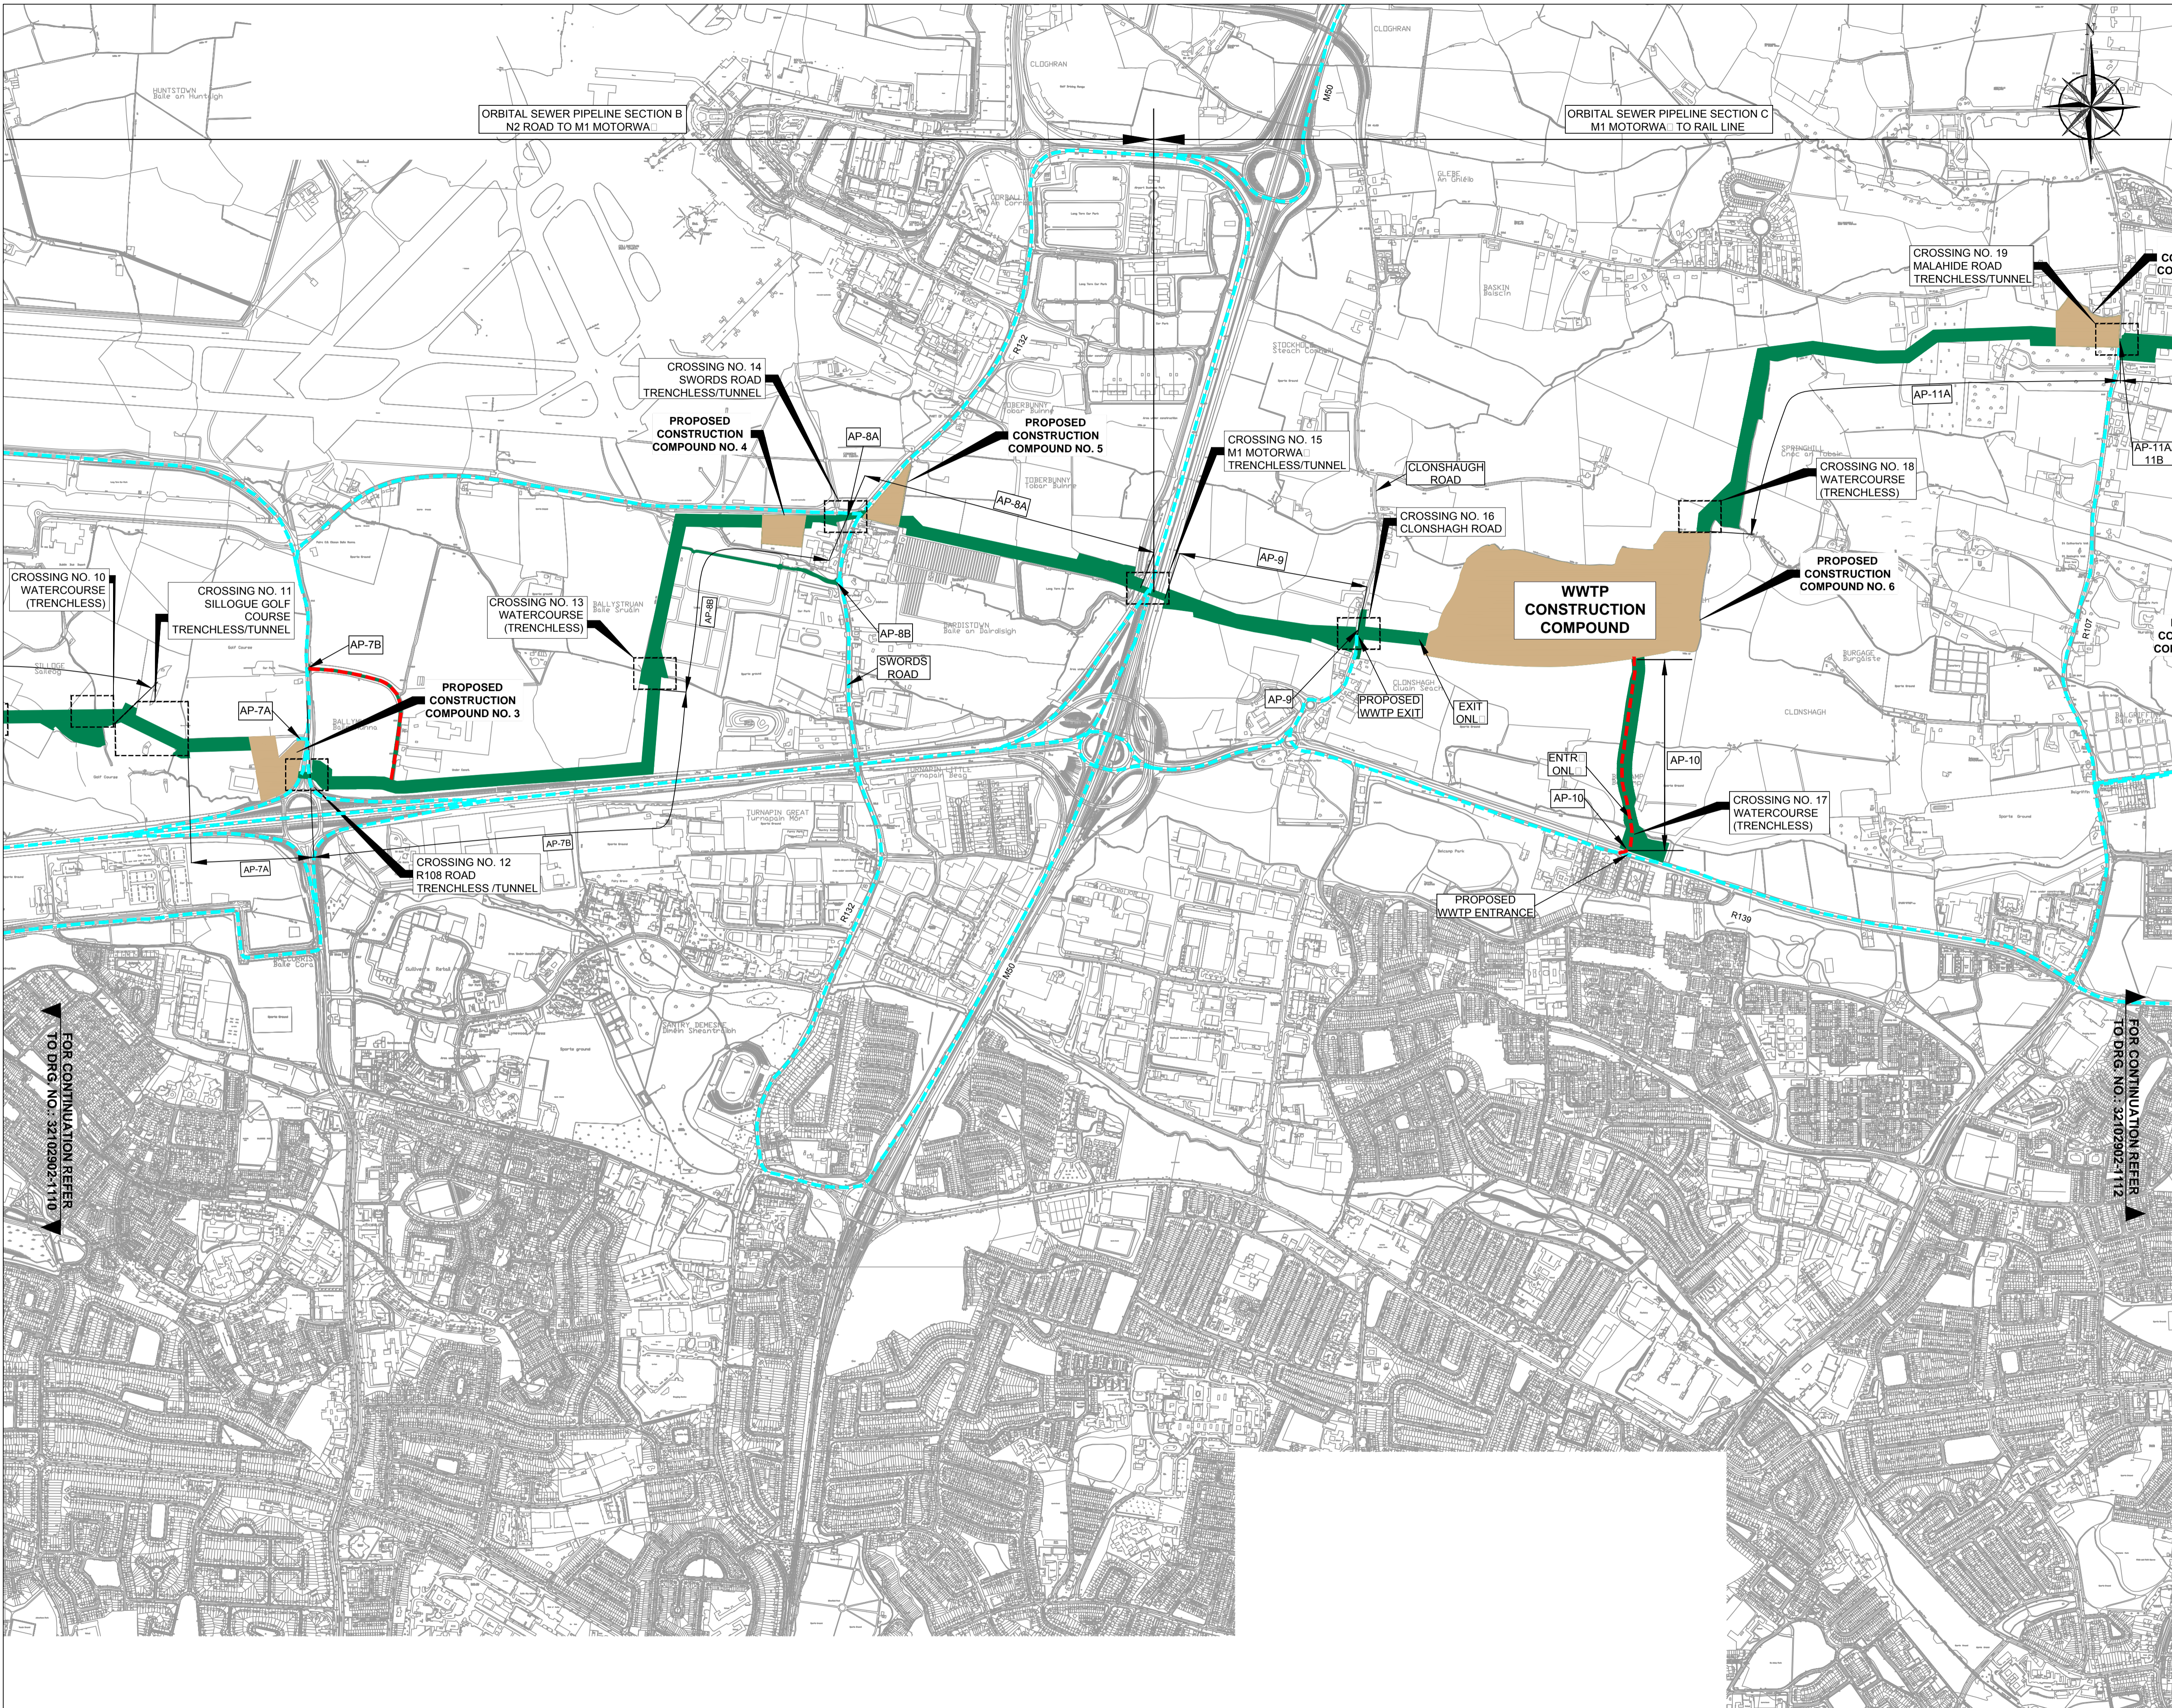

LEGEND:

- WA - LEAVE EXTENTS ———
- ACCESS ROUTES - - - - -
- PERMANENT ACCESS - - - - -
- COMPOUND AREAS

Rev	Date	Description	By	Chkd.
F	23.03.18	REISSUE FOR REPORT	AOC	JF
E	19.12.17	REISSUE FOR REPORT	AOC	JF
D	26.09.17	REISSUE FOR REPORT	AOC	JF
C	29.08.17	ISSUE FOR REPORT	AOC	JF
B	01.06.17	DRAFT ISSUE FOR REVIEW	AOC	DC
A	15.07.16	ISSUED FOR INFORMATION	AOC	DC

Client:

Project:

Title: WA LEAVES ACCESS ROUTES COMPOUNDS CROSSINGS - Sheet 2 of 3 -

Scale @ A1: 1:10 000



Prepared by:	Checked:	Date:
A. O'Callaghan	D. Conneran	February 2016
Project Director:	C. O'Keefe	
Drawing Status:	Draft	

Tobin Consulting Engineers will not be liable for any use of this document for any purpose other than that for which it was originally prepared and provided. Except where specifically and explicitly agreed in writing, no liability or responsibility is accepted by any firm and this document shall not be relied upon by any third party for any purpose.


Drawing No.: 32102902-1111 **F** Revision:

FOR CONTINUATION REFER TO DRG. NO.: 32102902-1110

FOR CONTINUATION REFER TO DRG. NO.: 32102902-1112

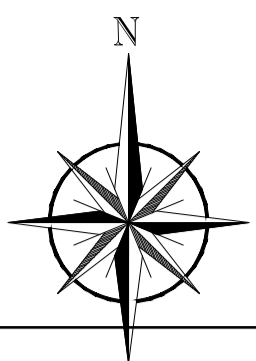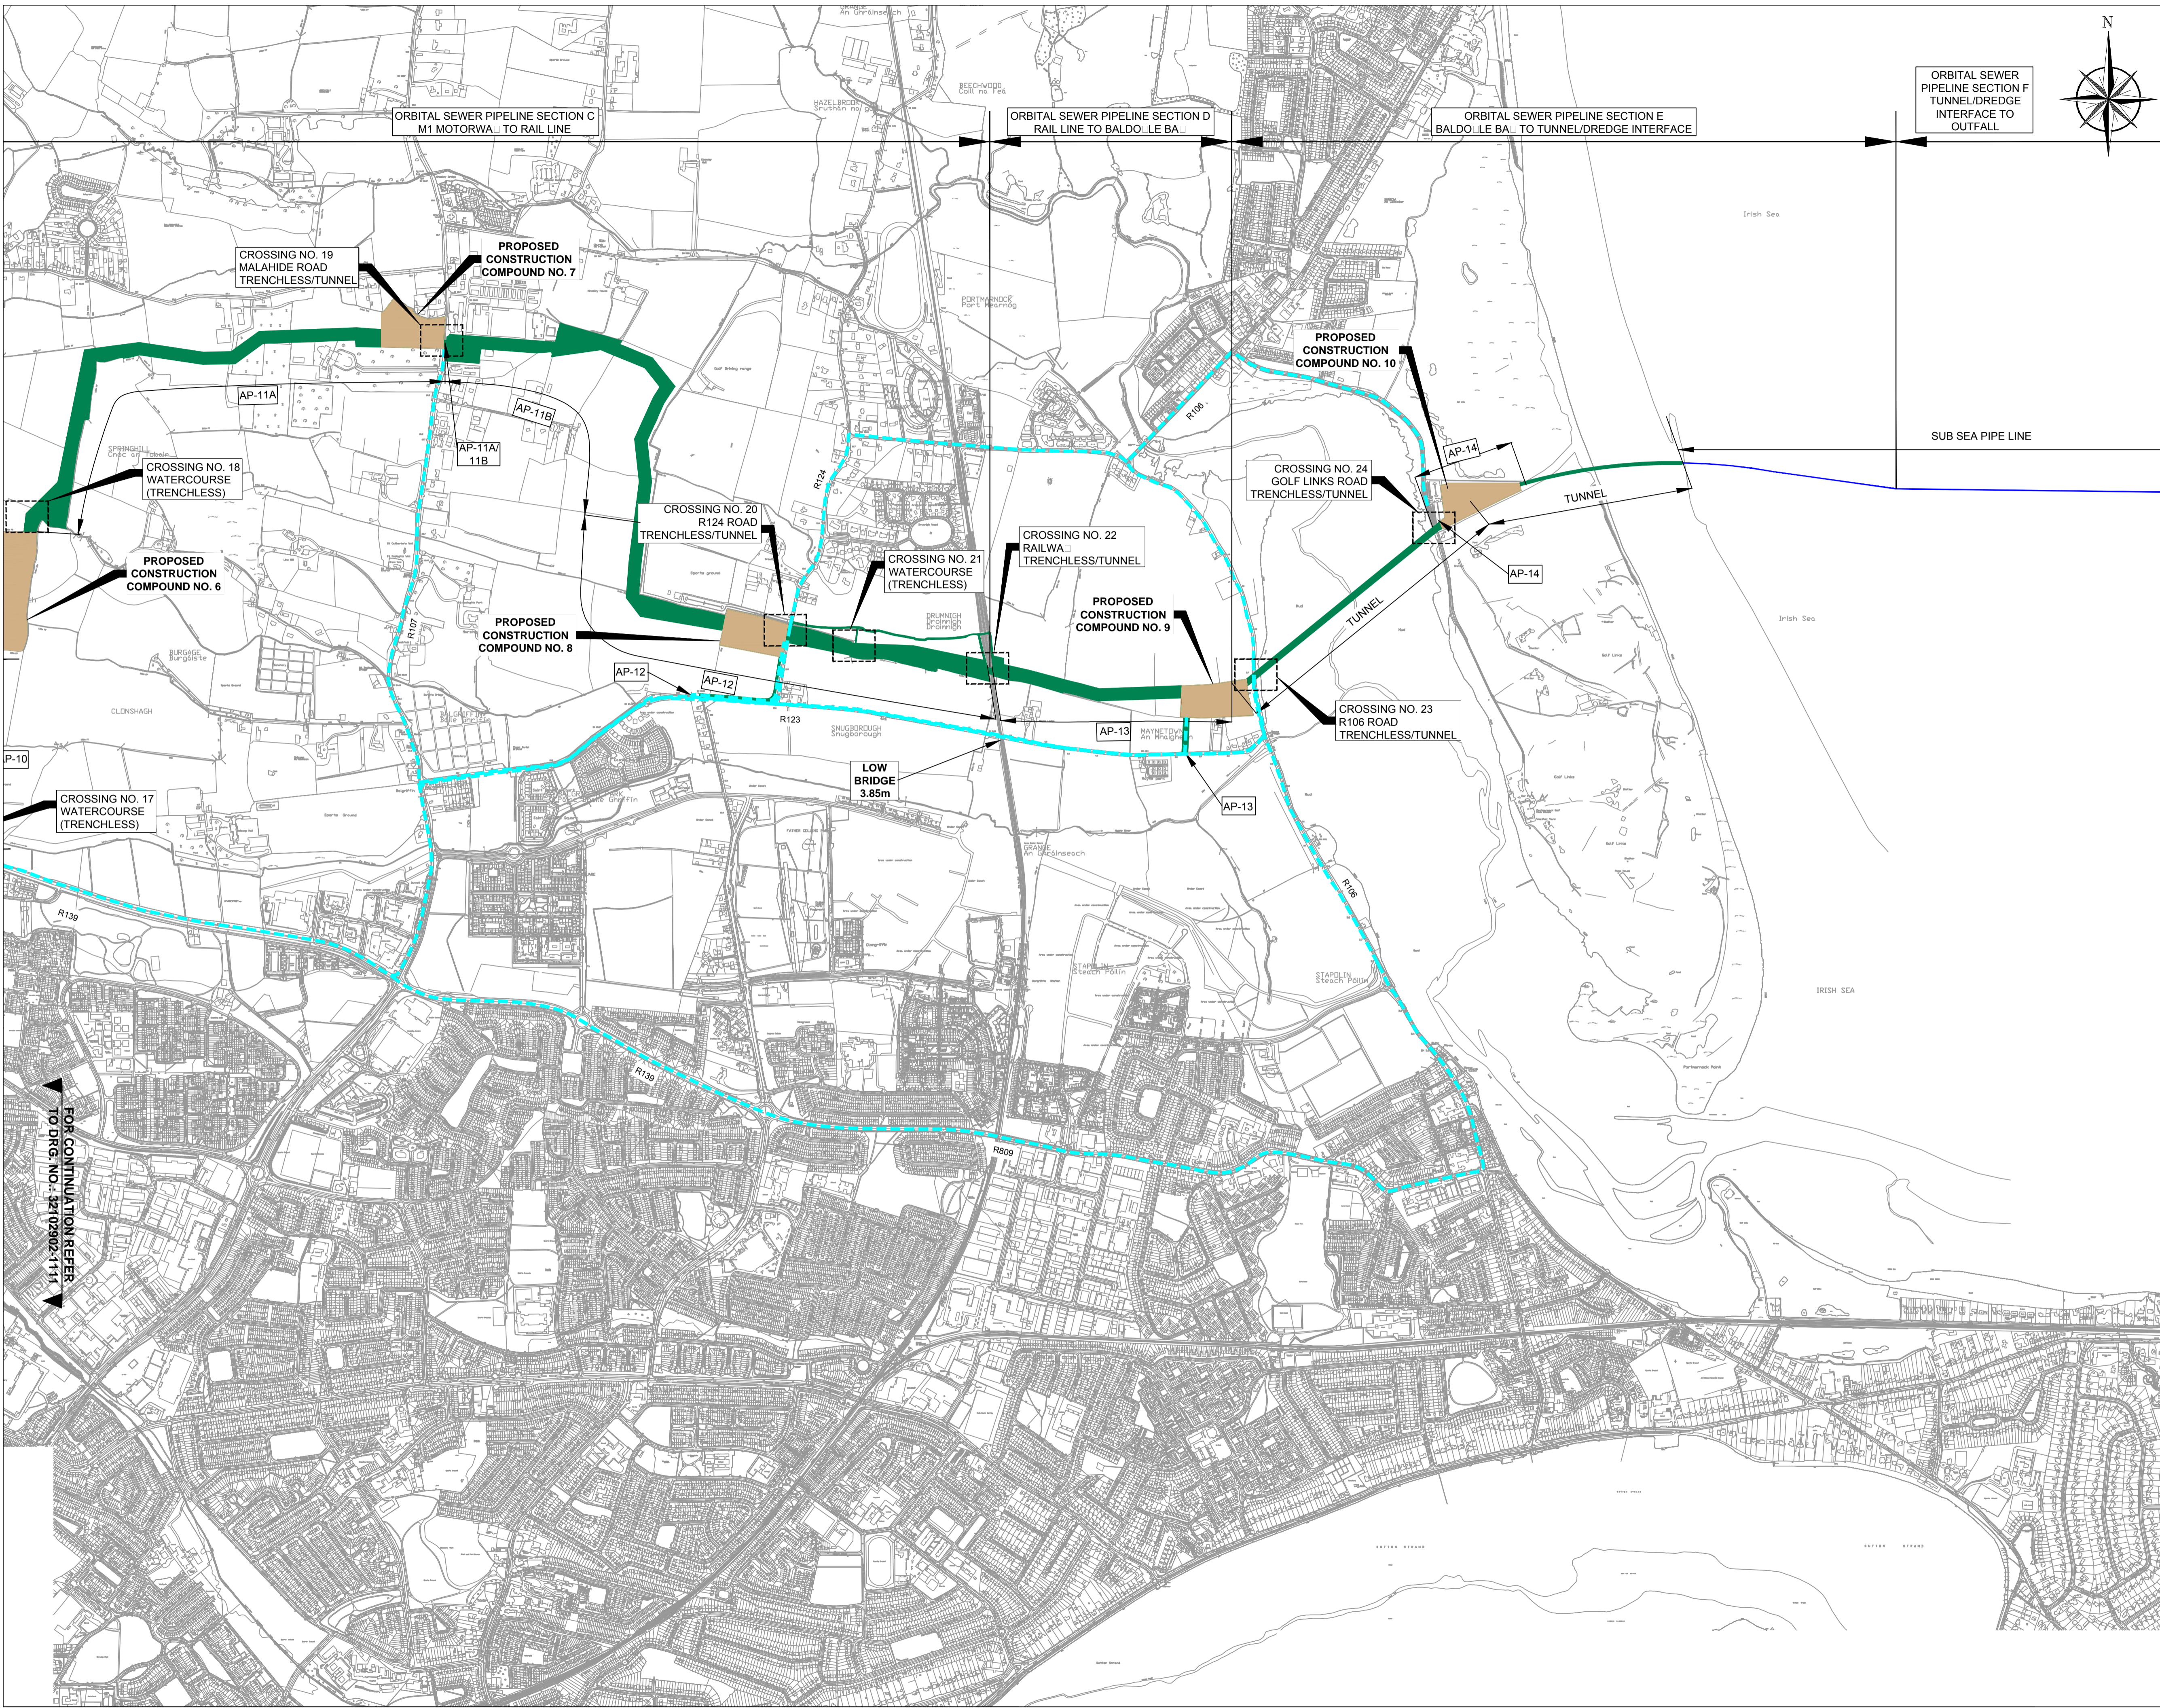

KEY PLAN:

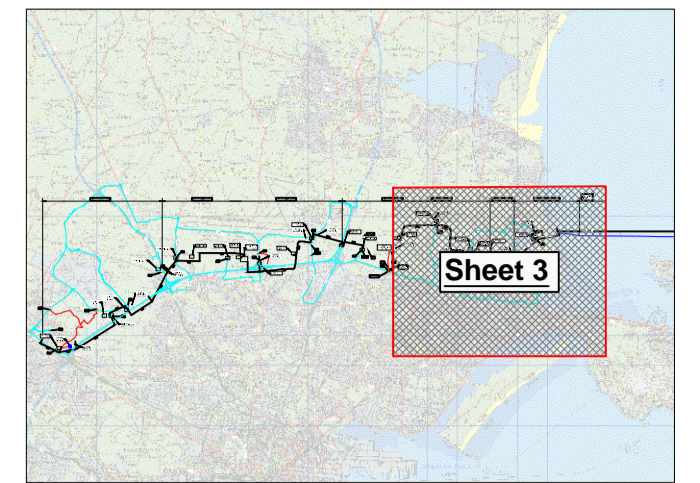

LEGEND:

- WA - LEAVE EXTENTS █
- ACCESS ROUTES - - -
- PERMANENT ACCESS - - -
- FUTURE ACCESS FOR PROPOSED GRANGE PUMPING STATION - - -
- SUB SEA PIPELINE —
- COMPOUND AREAS █


Rev	Date	Description	By	Chkd.
F	23.03.18	REISSUE FOR REPORT	AOC	JF
E	19.12.17	REISSUE FOR REPORT	AOC	JF
D	26.09.17	REISSUE FOR REPORT	AOC	JF
C	29.08.17	ISSUE FOR REPORT	AOC	JF
B	01.06.17	DRAFT ISSUE FOR REVIEW	AOC	DC
A	15.07.16	ISSUED FOR INFORMATION	AOC	DC

Client: 

Project: 

Title:
 WA LEAVES ACCESS ROUTES
 COMPOUNDS CROSSINGS
 - Sheet 3 of 3 -

Scale @ A1: 1:10,000
 Prepared by: A. O'Callaghan
 Checked: D. Conneran
 Date: February 2016
 Project Director: C. O'Keefe
 Drawing Status: Draft


 Drawing No.: 32102902-1112
 Revision: F

FOR CONTINUATION REFER TO DRG. NO.: 32102902-1111